
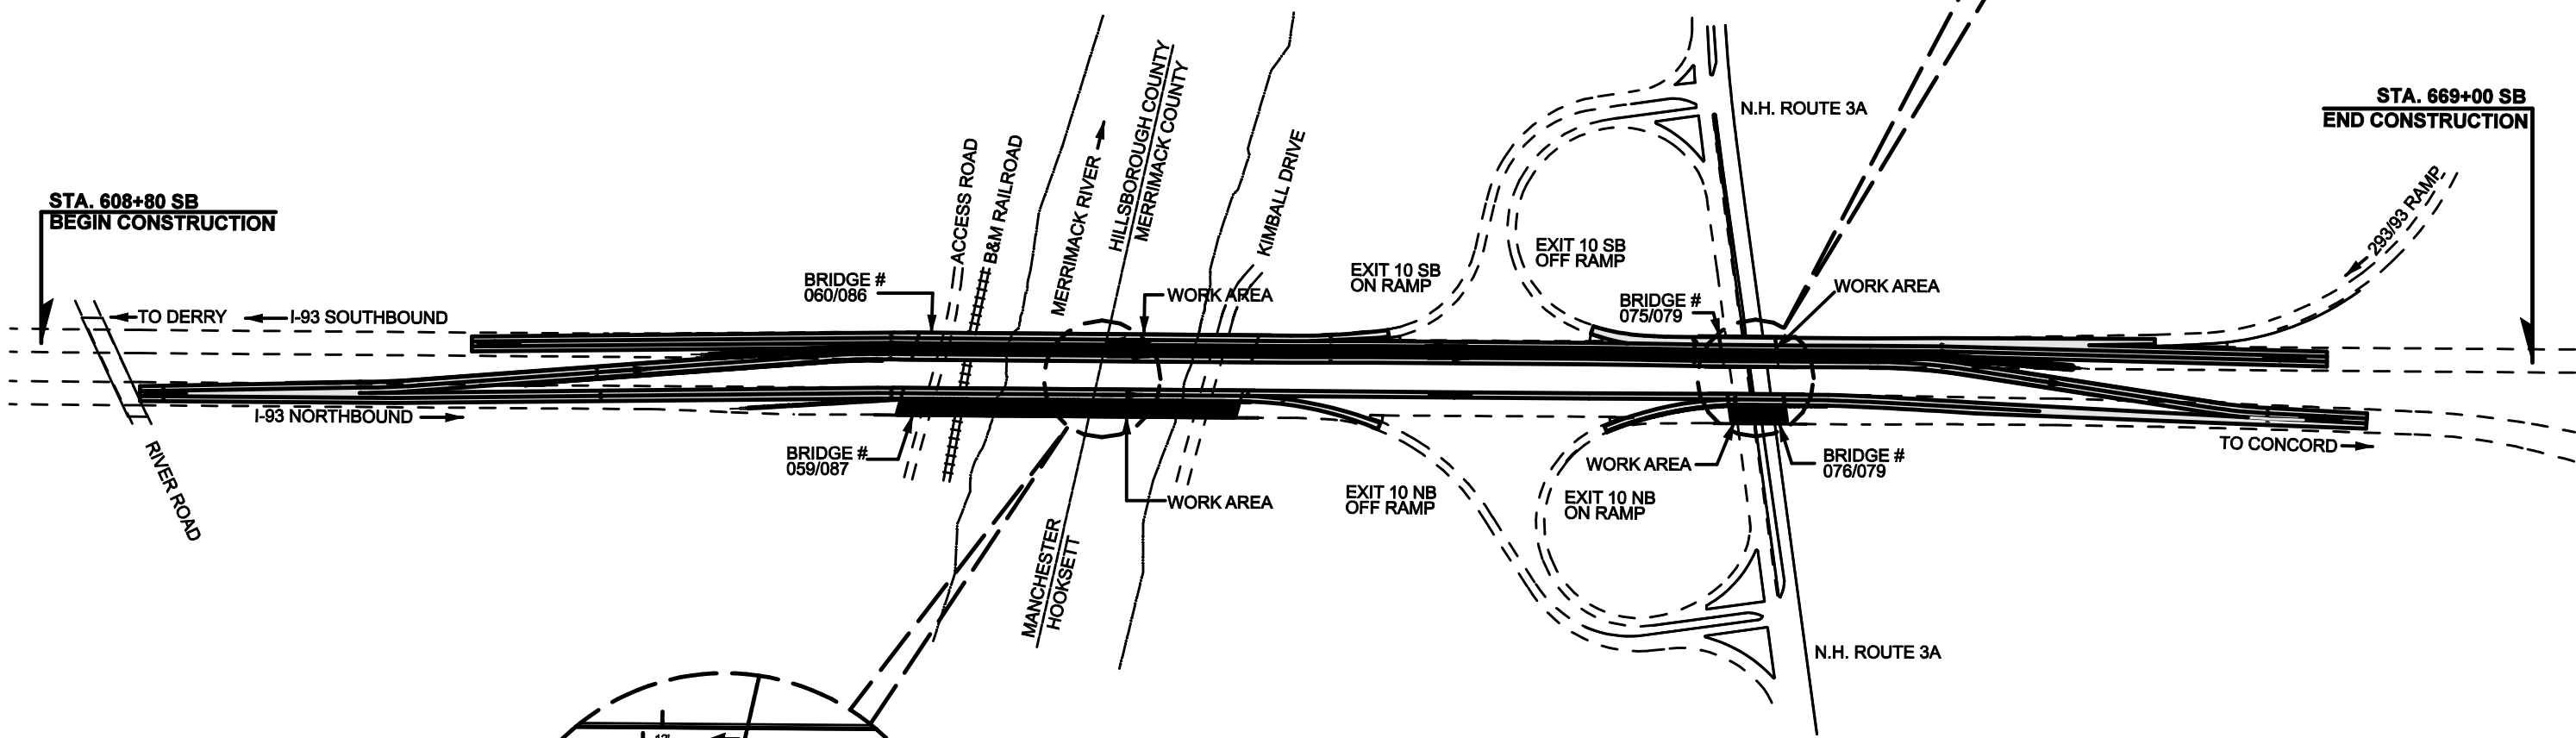
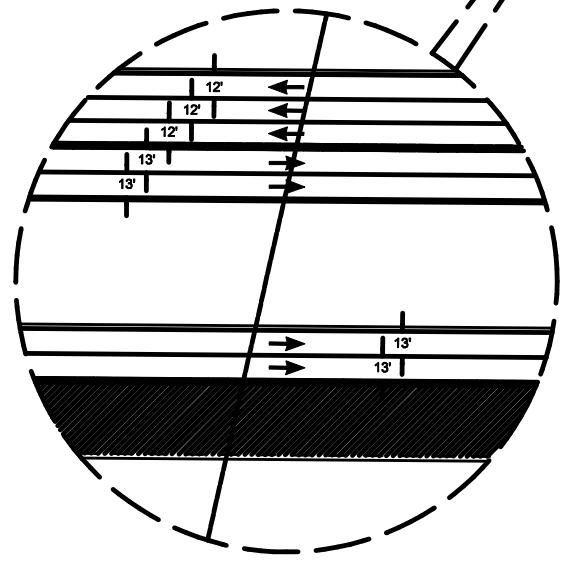
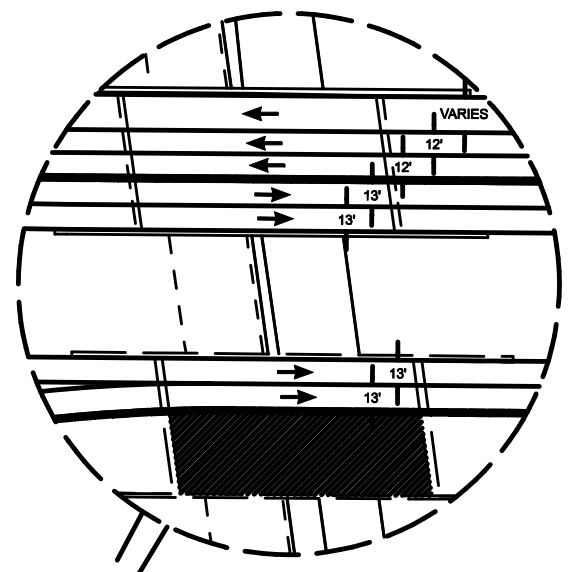


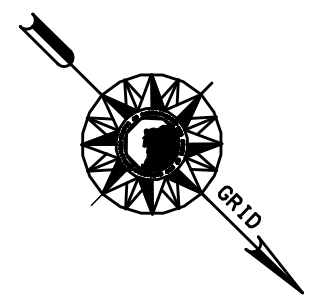

PRELIMINARY PLANS
SUBJECT TO CHANGE
DATE 3/18/2010

STATE OF NEW HAMPSHIRE			
DEPARTMENT OF TRANSPORTATION • BUREAU OF HIGHWAY DESIGN			
MANCHESTER-HOOKETT I-93			
PHASE 3			
DSN	STATE PROJECT NO.	SHEET NO.	TOTAL SHEETS
1460411x17	14604	3	4