
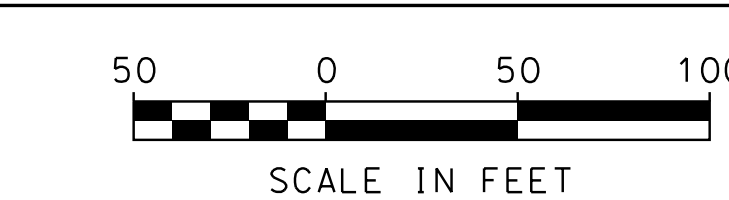
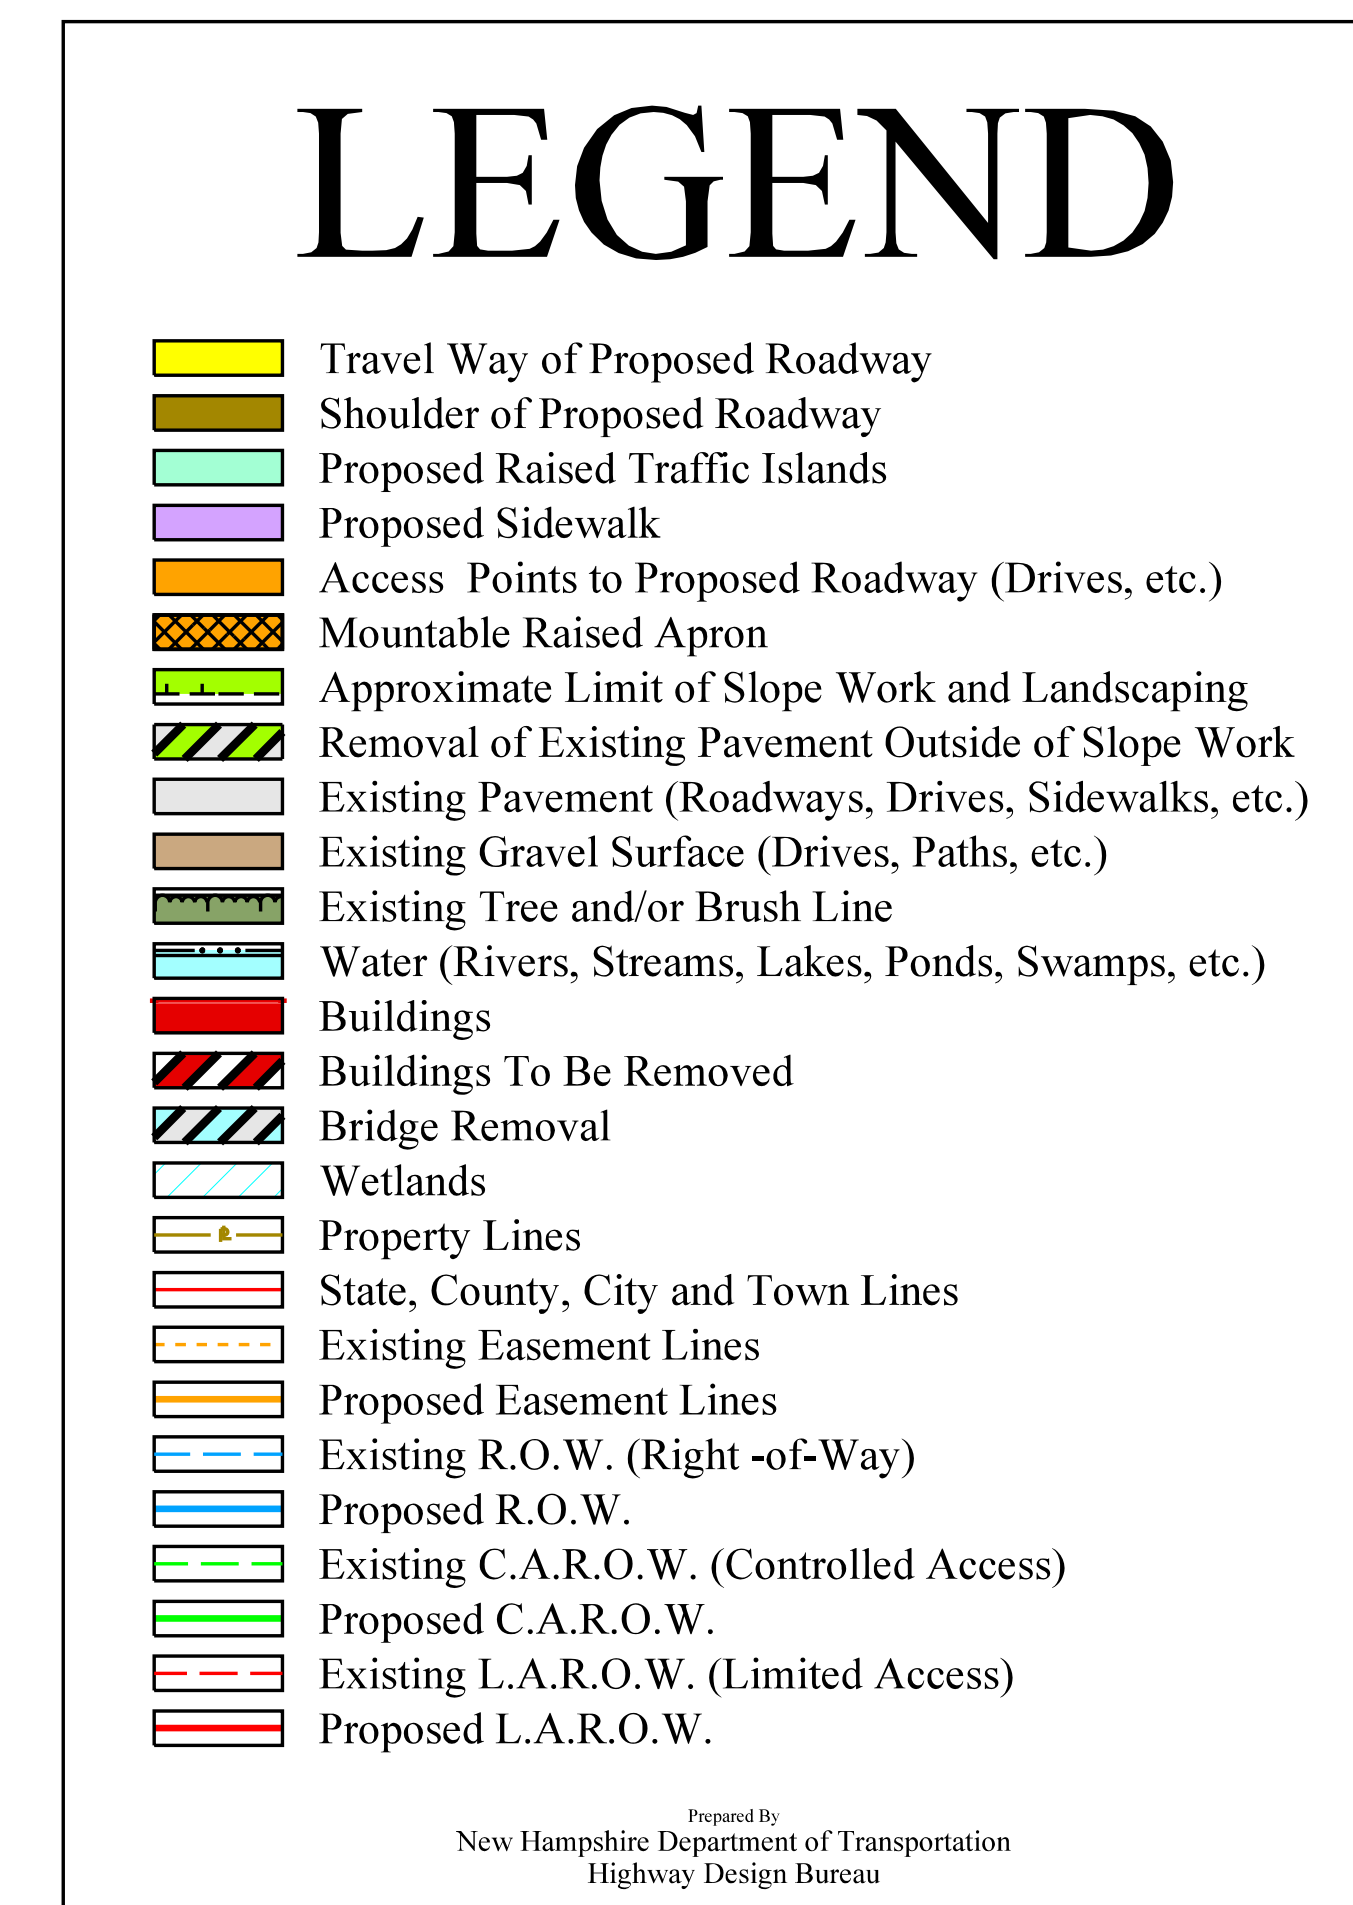


NEWTON 29617

X-A004(206)

SINGLE-LANE ROUNDABOUT (ALT. 2) NH ROUTE 108, AMESBURY RD. AND MAPLE AVE. INTERSECTION IMPROVEMENTS

PUBLIC INFORMATIONAL MEETING

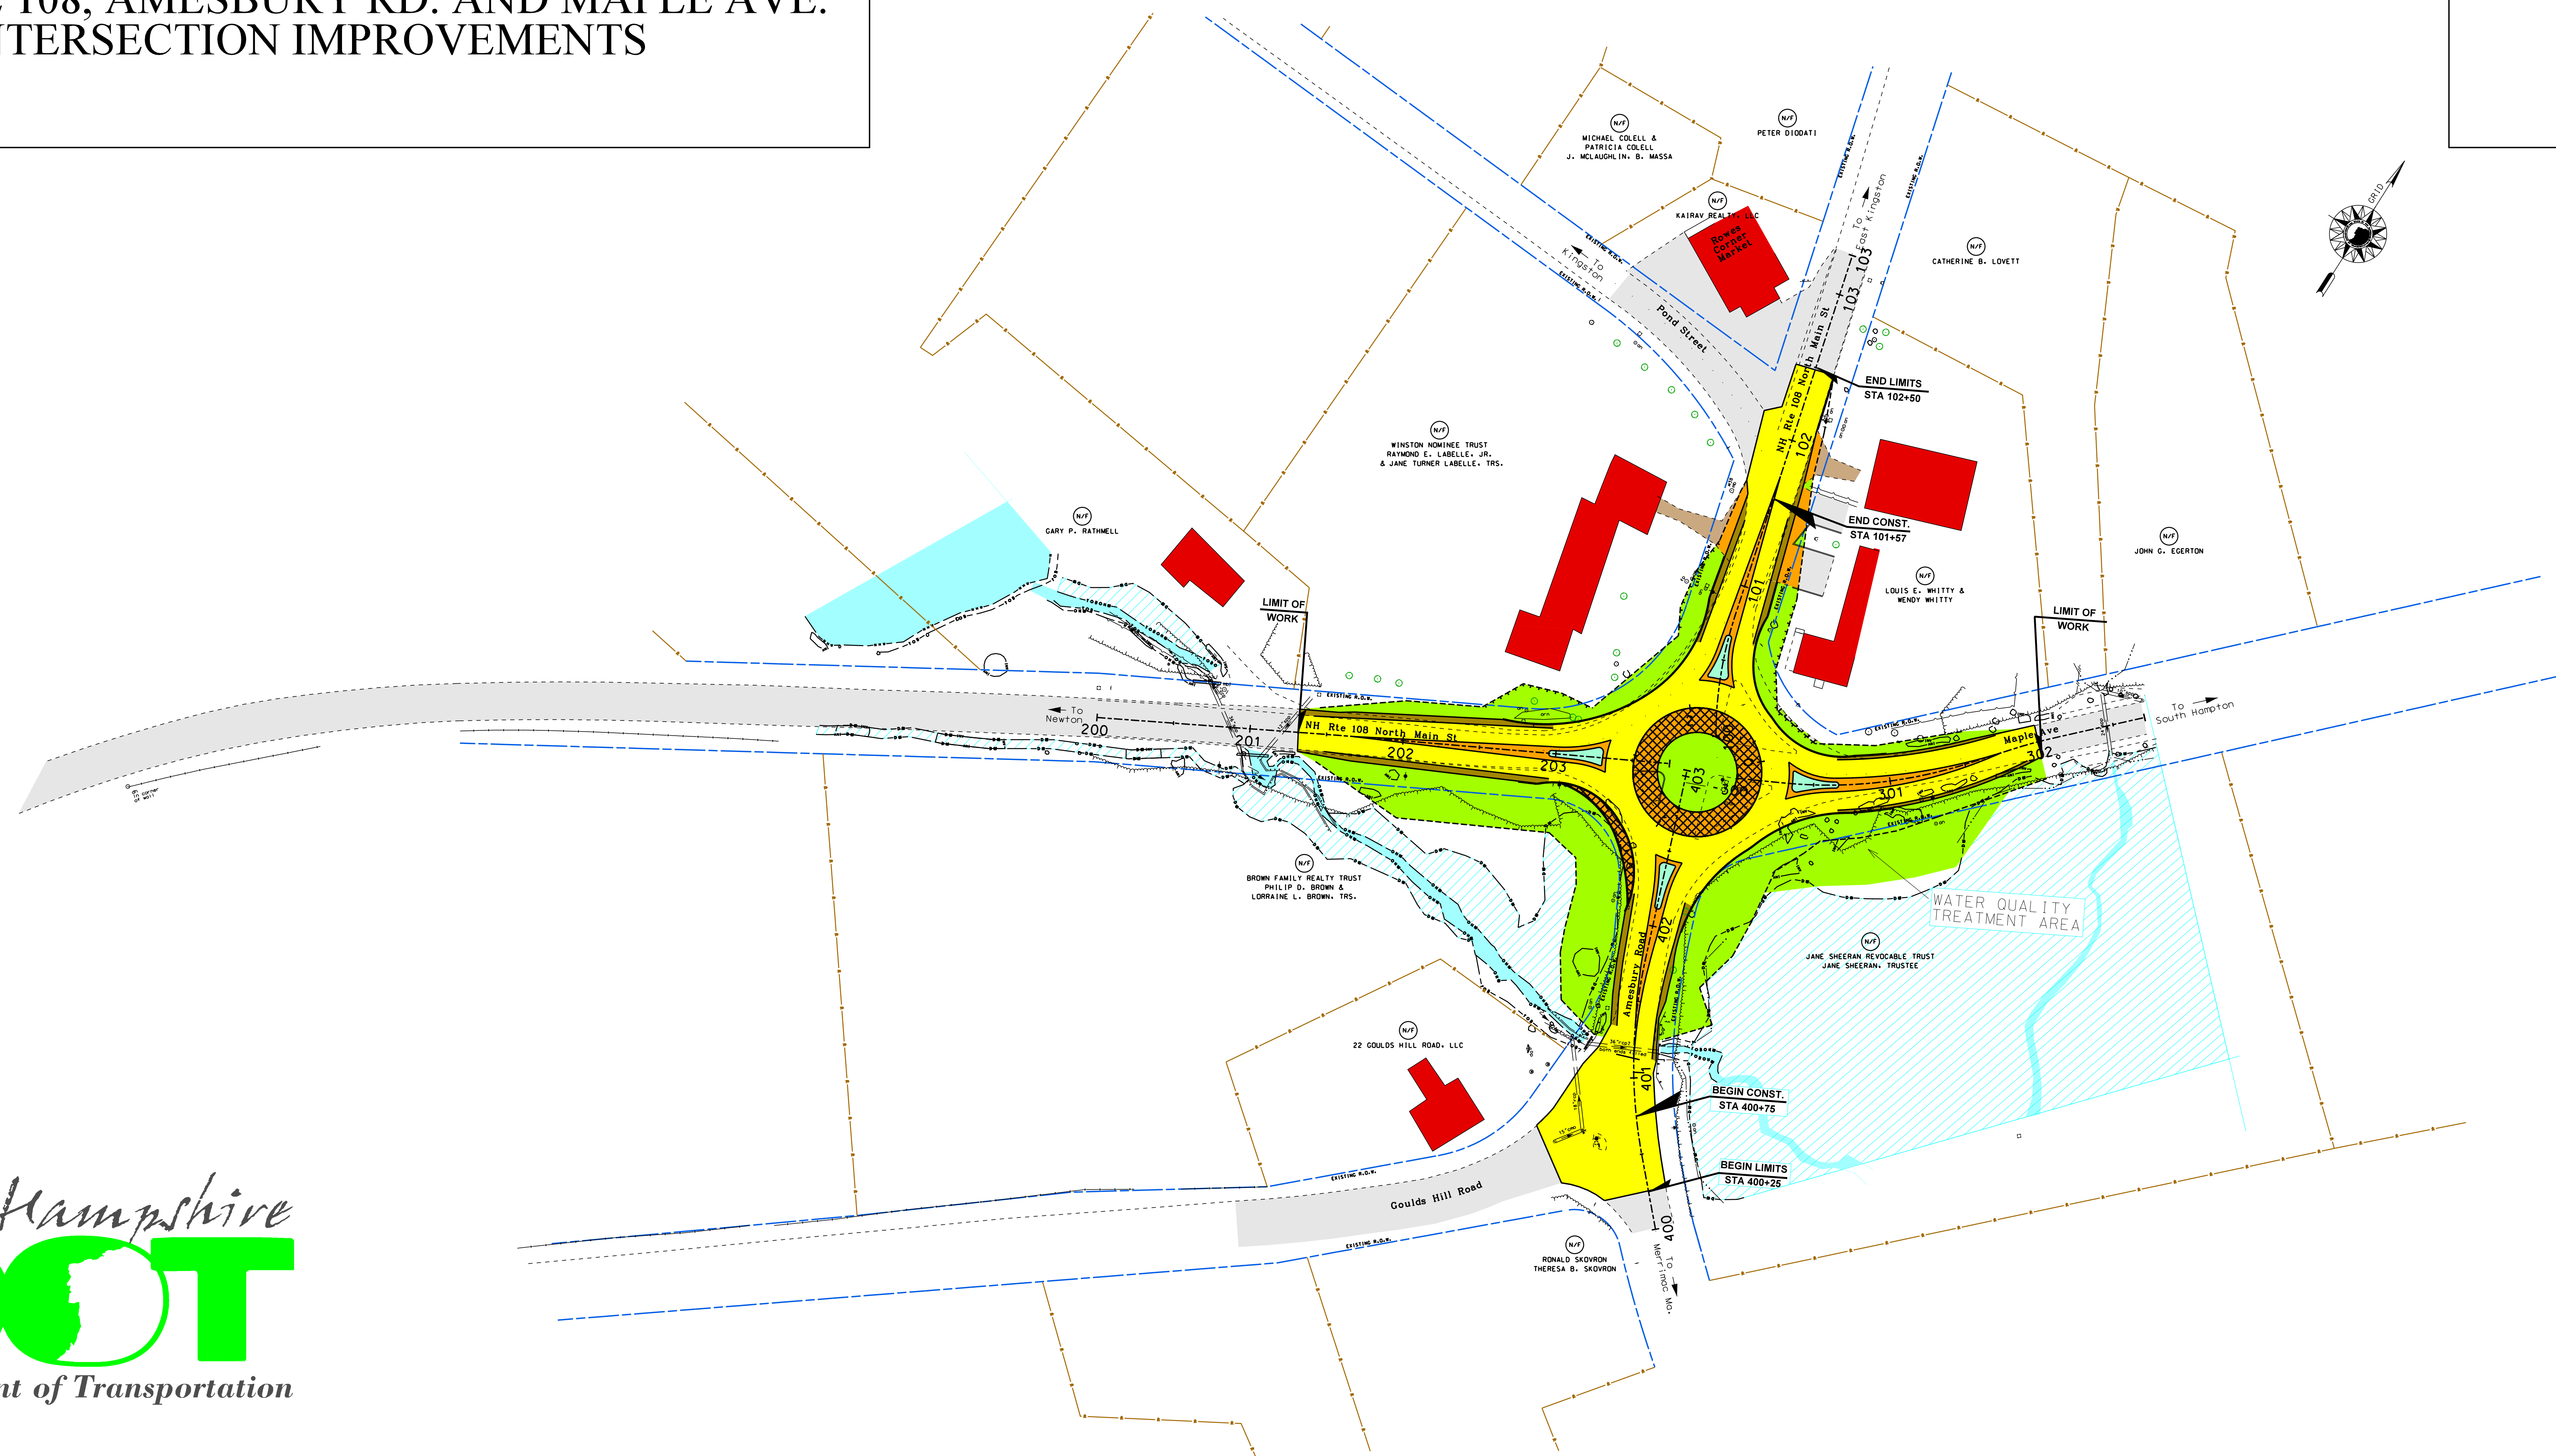

PRELIMINARY PLANS
SUBJECT TO CHANGE
DATE: 8/2/2020

