
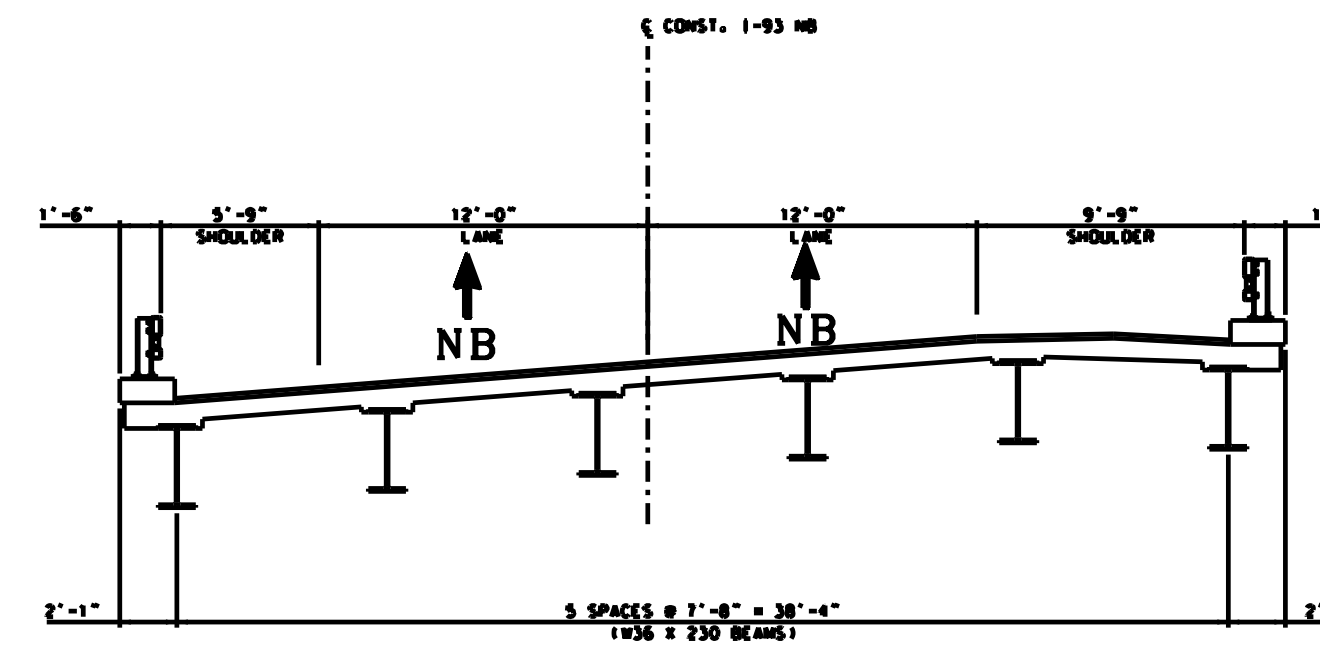
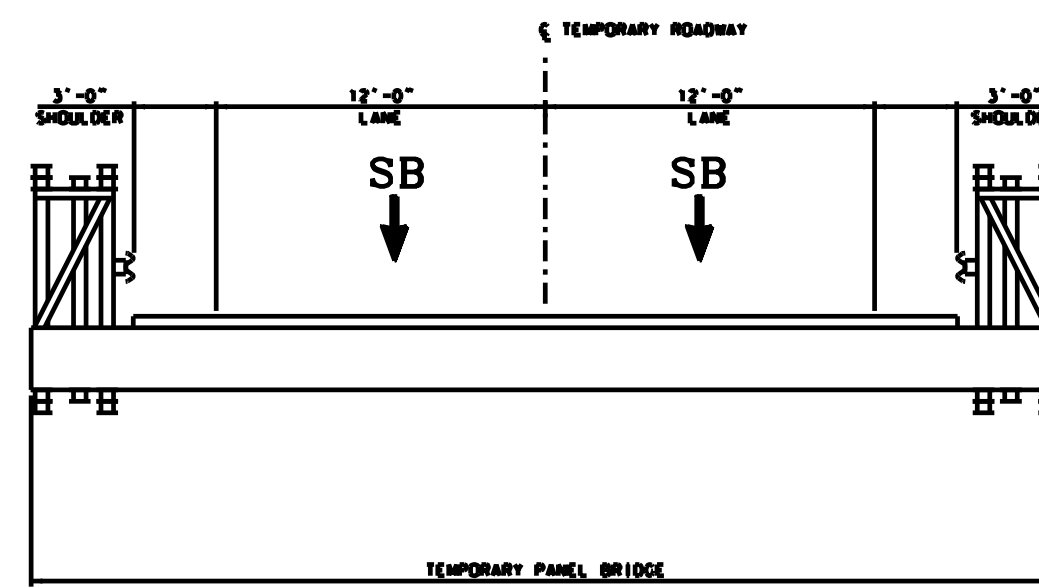


ALTERNATIVE A - TEMPORARY BRIDGE
STAGE 2

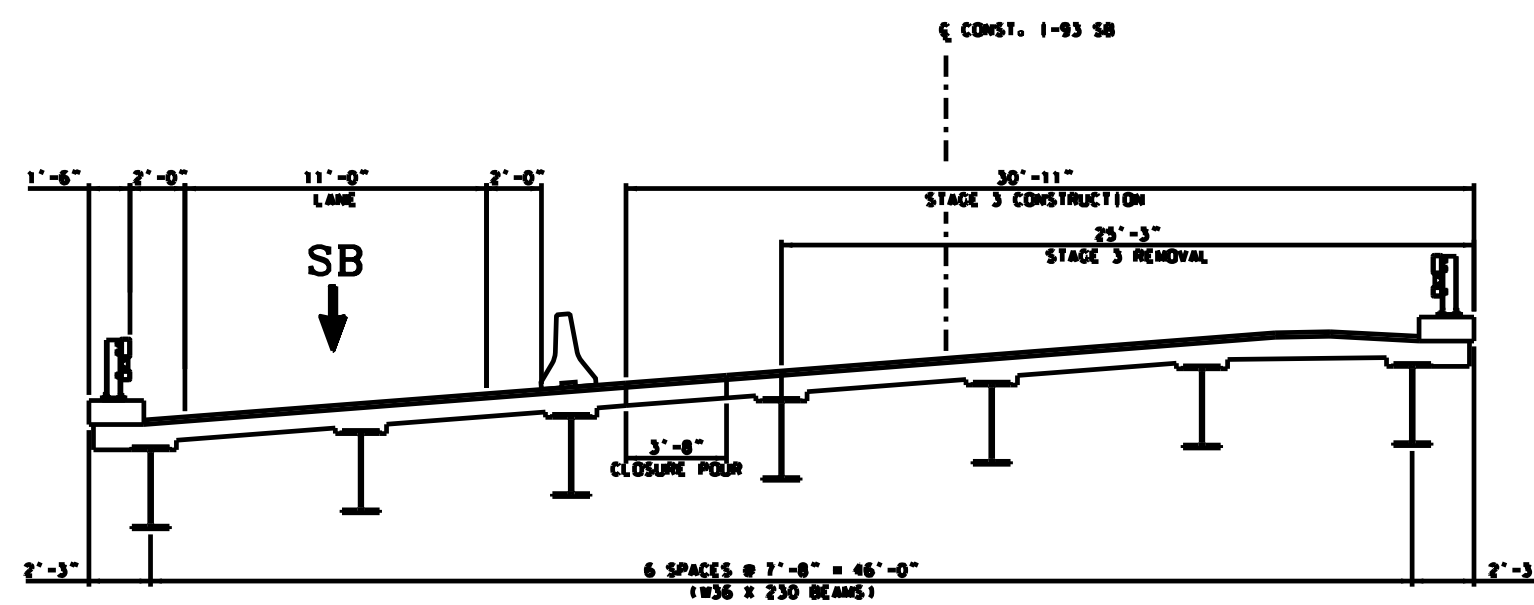

ALTERNATIVE A
TEMPORARY BRIDGE
STAGE 3