
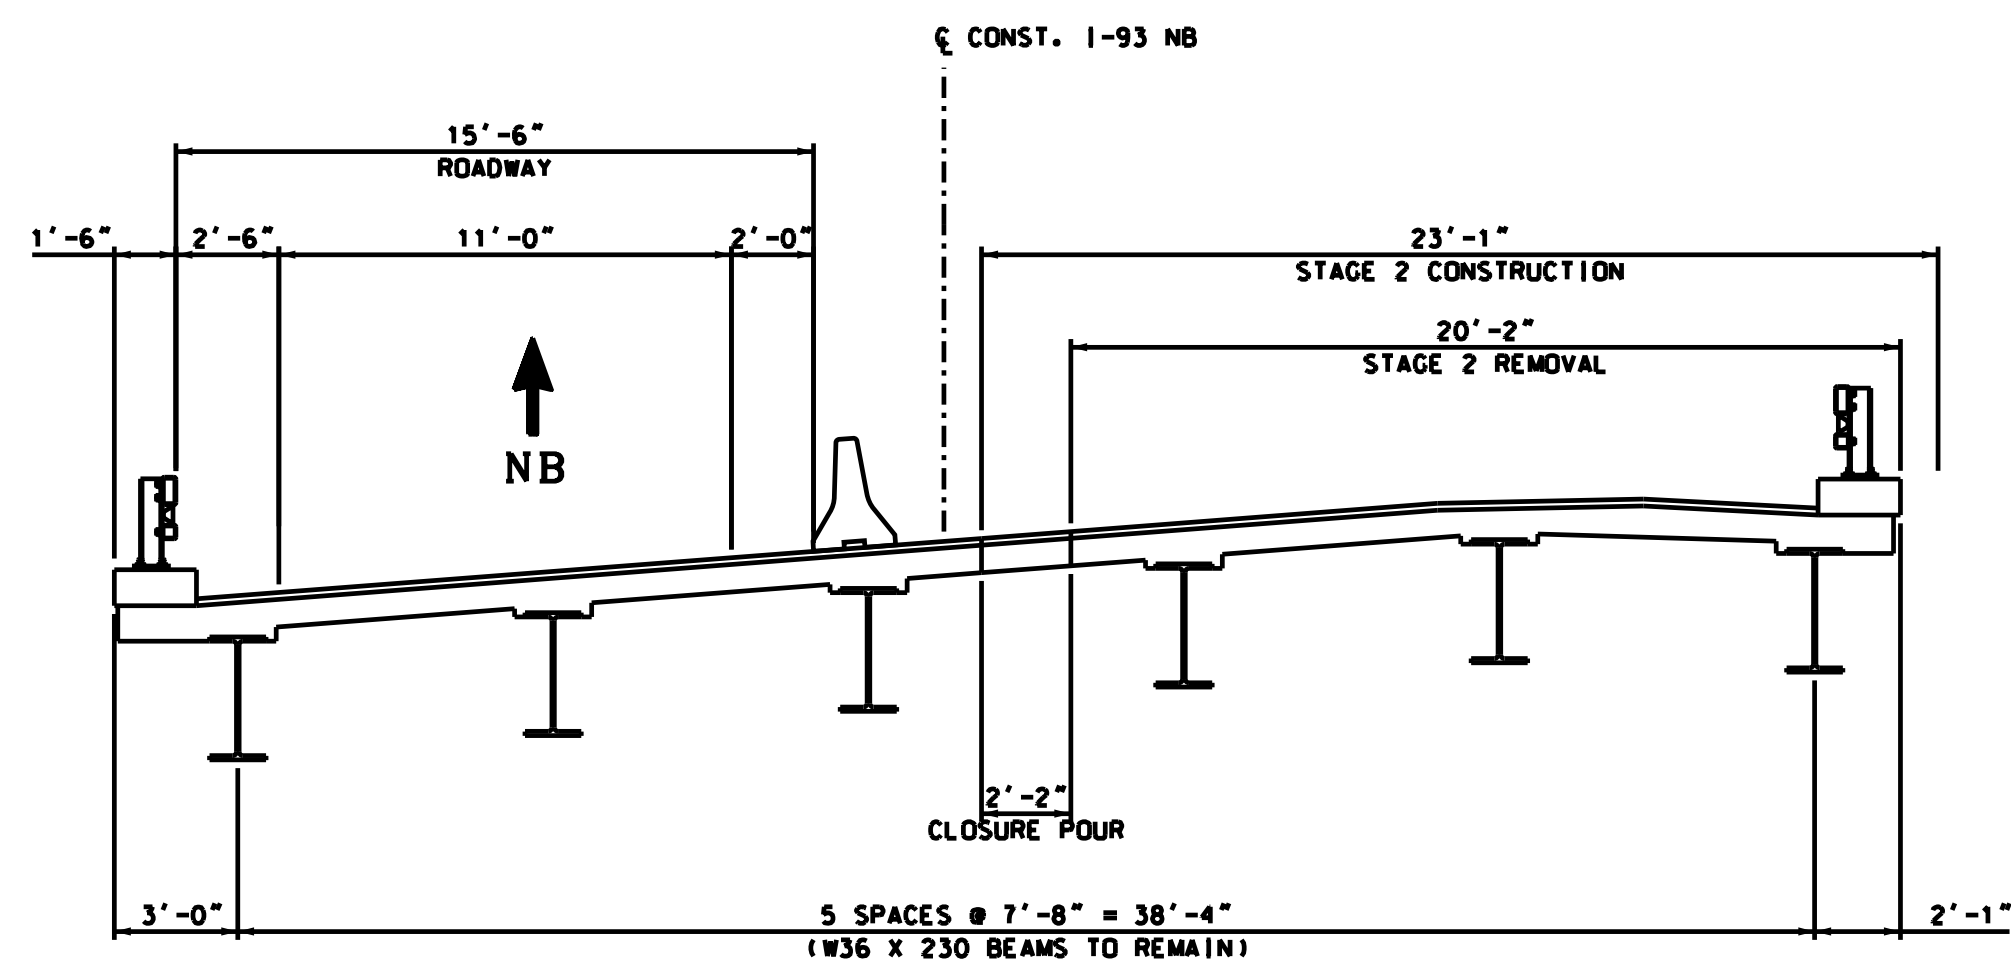


ALTERNATIVE B - WIDEN BOTH BRIDGES  
STAGE 1

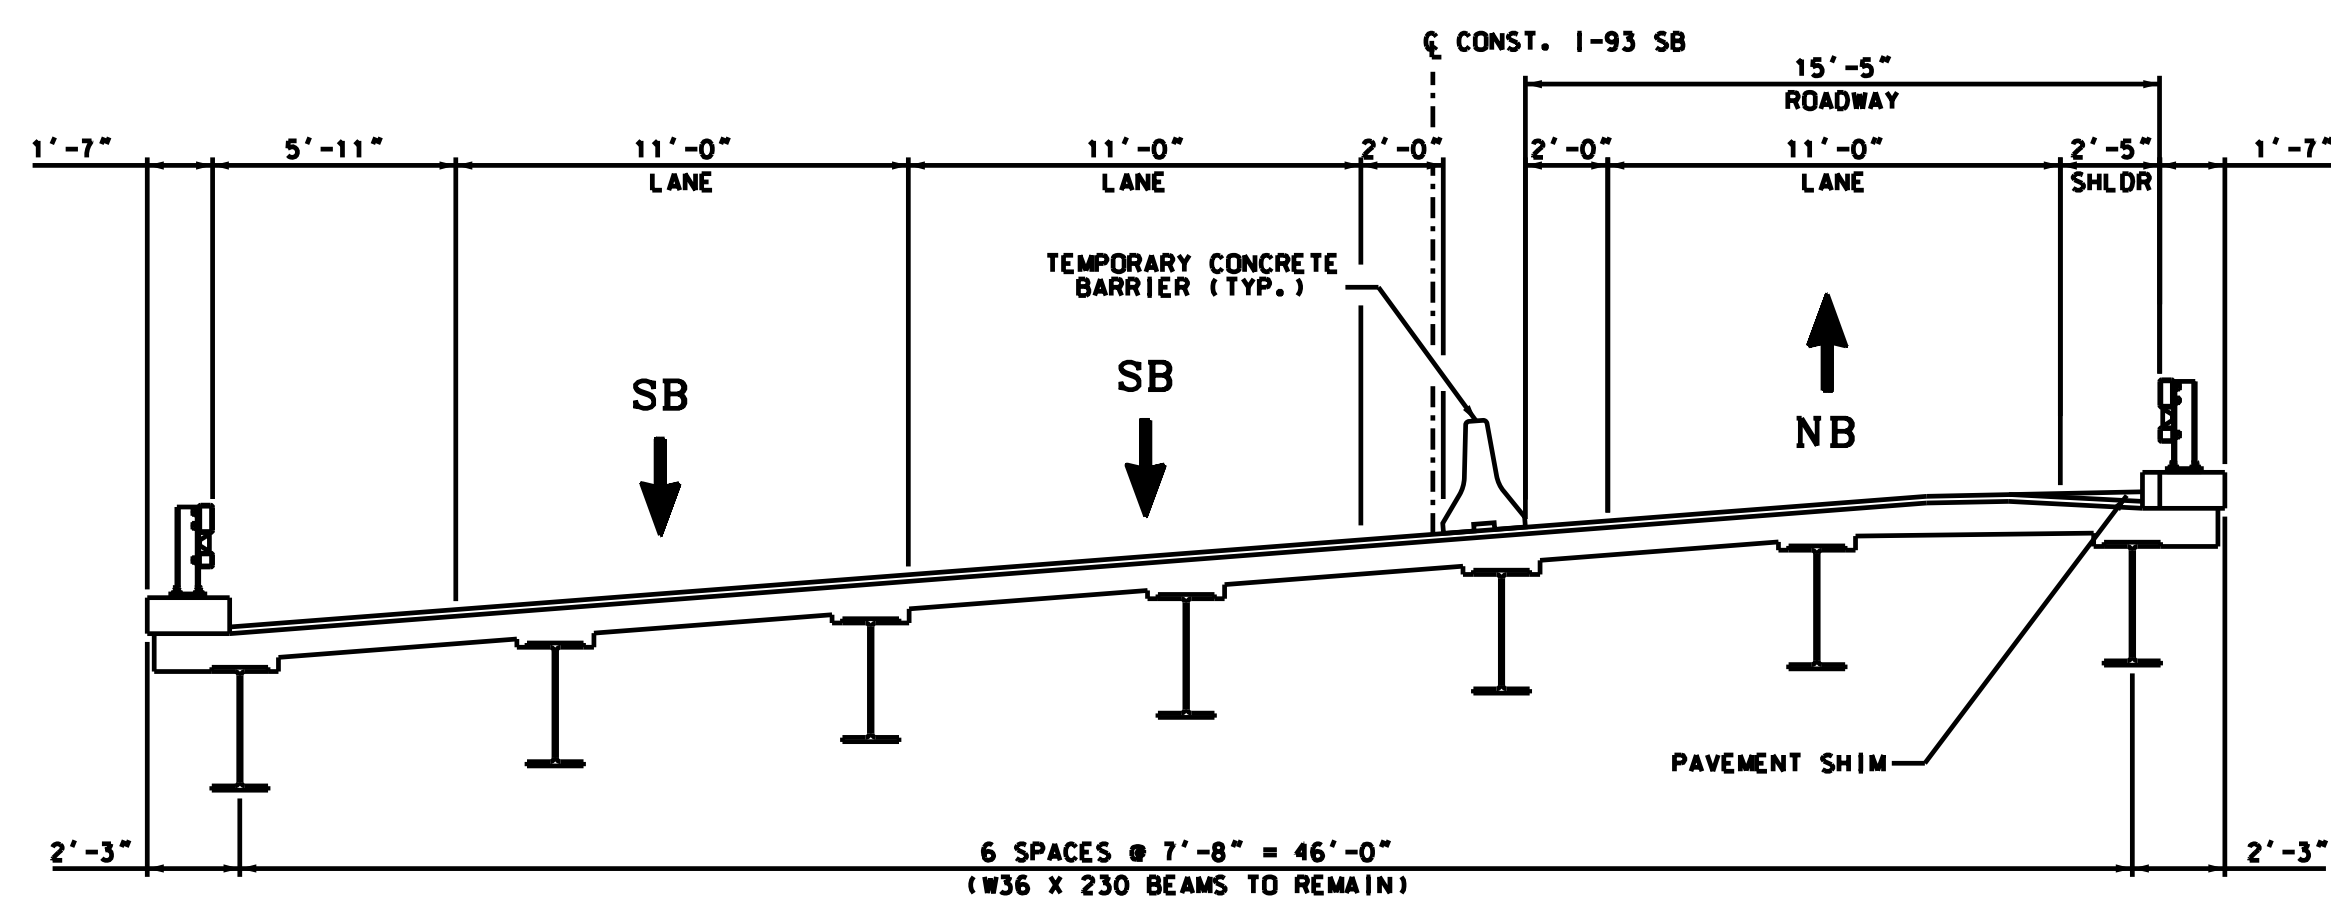

ALTERNATIVE B - WIDEN BOTH BRIDGES  
STAGE 2