

# PUBLIC HEARING

## NORTH HAMPTON SCHOOL

### 201 ATLANTIC AVE, NORTH HAMPTON, NH

### THURSDAY, OCTOBER 18, 2018

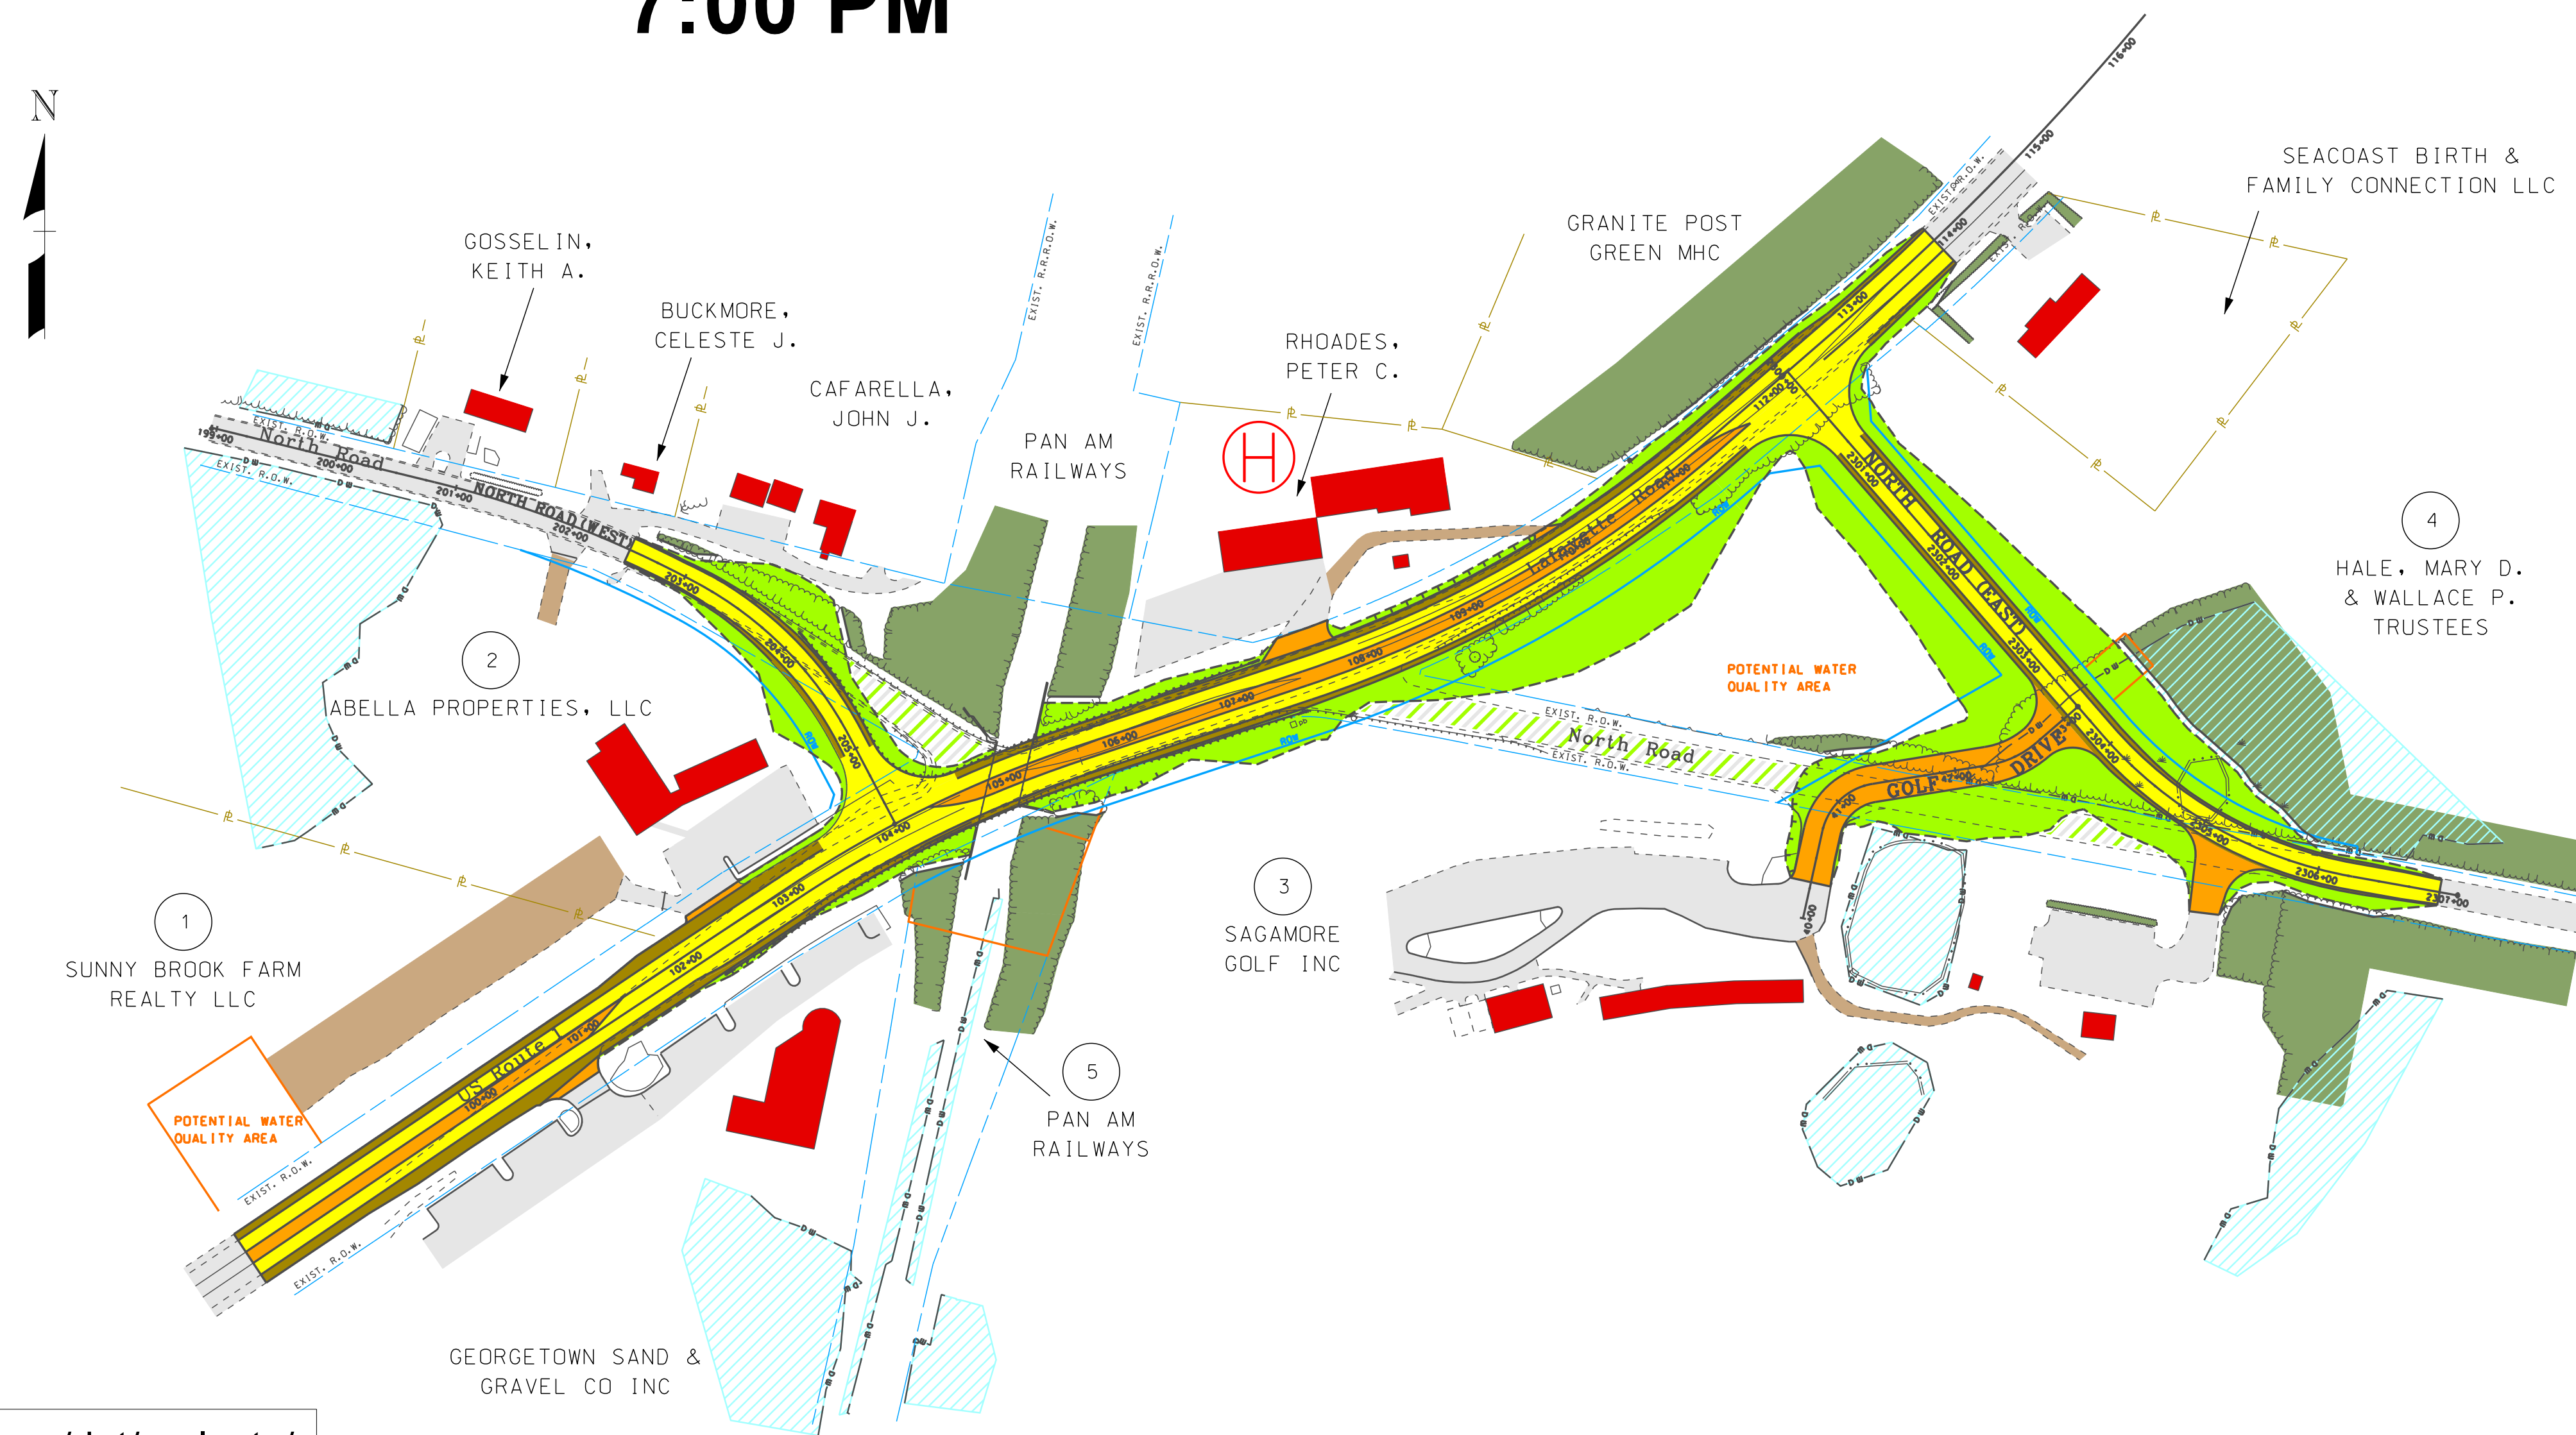
### 7:00 PM

#### Attention

THE COMMISSION APPOINTED BY THE GOVERNOR AND EXECUTIVE COUNCIL TO DETERMINE THE NECESSITY OF THIS PROJECT CONSISTS OF:  
 CHARLES NOON, CHAIRPERSON  
 SHAWN MICKELONIS  
 GEORGE RIEF

WRITTEN STATEMENTS AND OTHER EXHIBITS MAY BE SUBMITTED TO THE:  
 CHAIRPERSON OF THE COMMISSION  
 C/O PETER STAMNAS, DIRECTOR OF PROJECT DEVELOPMENT  
 THE STATE OF NEW HAMPSHIRE, DEPARTMENT OF TRANSPORTATION  
 PO BOX 483, CONCORD, NH 03302-0483,






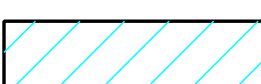

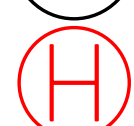






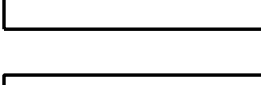

UP TO TEN (10) DAYS AFTER THE DATE OF THE HEARING FOR INCLUSION IN THE OFFICIAL RECORD.



PRELIMINARY PLANS  
 SUBJECT TO CHANGE  
 DATE 9/14/2018

[www.nh.gov/dot/projects/](http://www.nh.gov/dot/projects/)

REVISED: 10/9/2018

	Proposed Work		Water		Existing Easement Lines		Parcel Number
	Existing Pavement (Roadways, Drives, Sidewalks, etc.)		Wetlands		Proposed Easement Lines		Historic Property
	Existing Gravel Drives		Property Lines		Removal of Existing Pavement Outside of Slope Work		
	Proposed Drives, Parking Areas, or Painted Islands		Existing R.O.W. (Right-of-Way)				
	Building		Proposed R.O.W.				
	Trees						

### Project Informational Map

NORTH HAMPTON  
 A002(909)  
 24457

