


PHASE 2 CONSTRUCTION SECTION

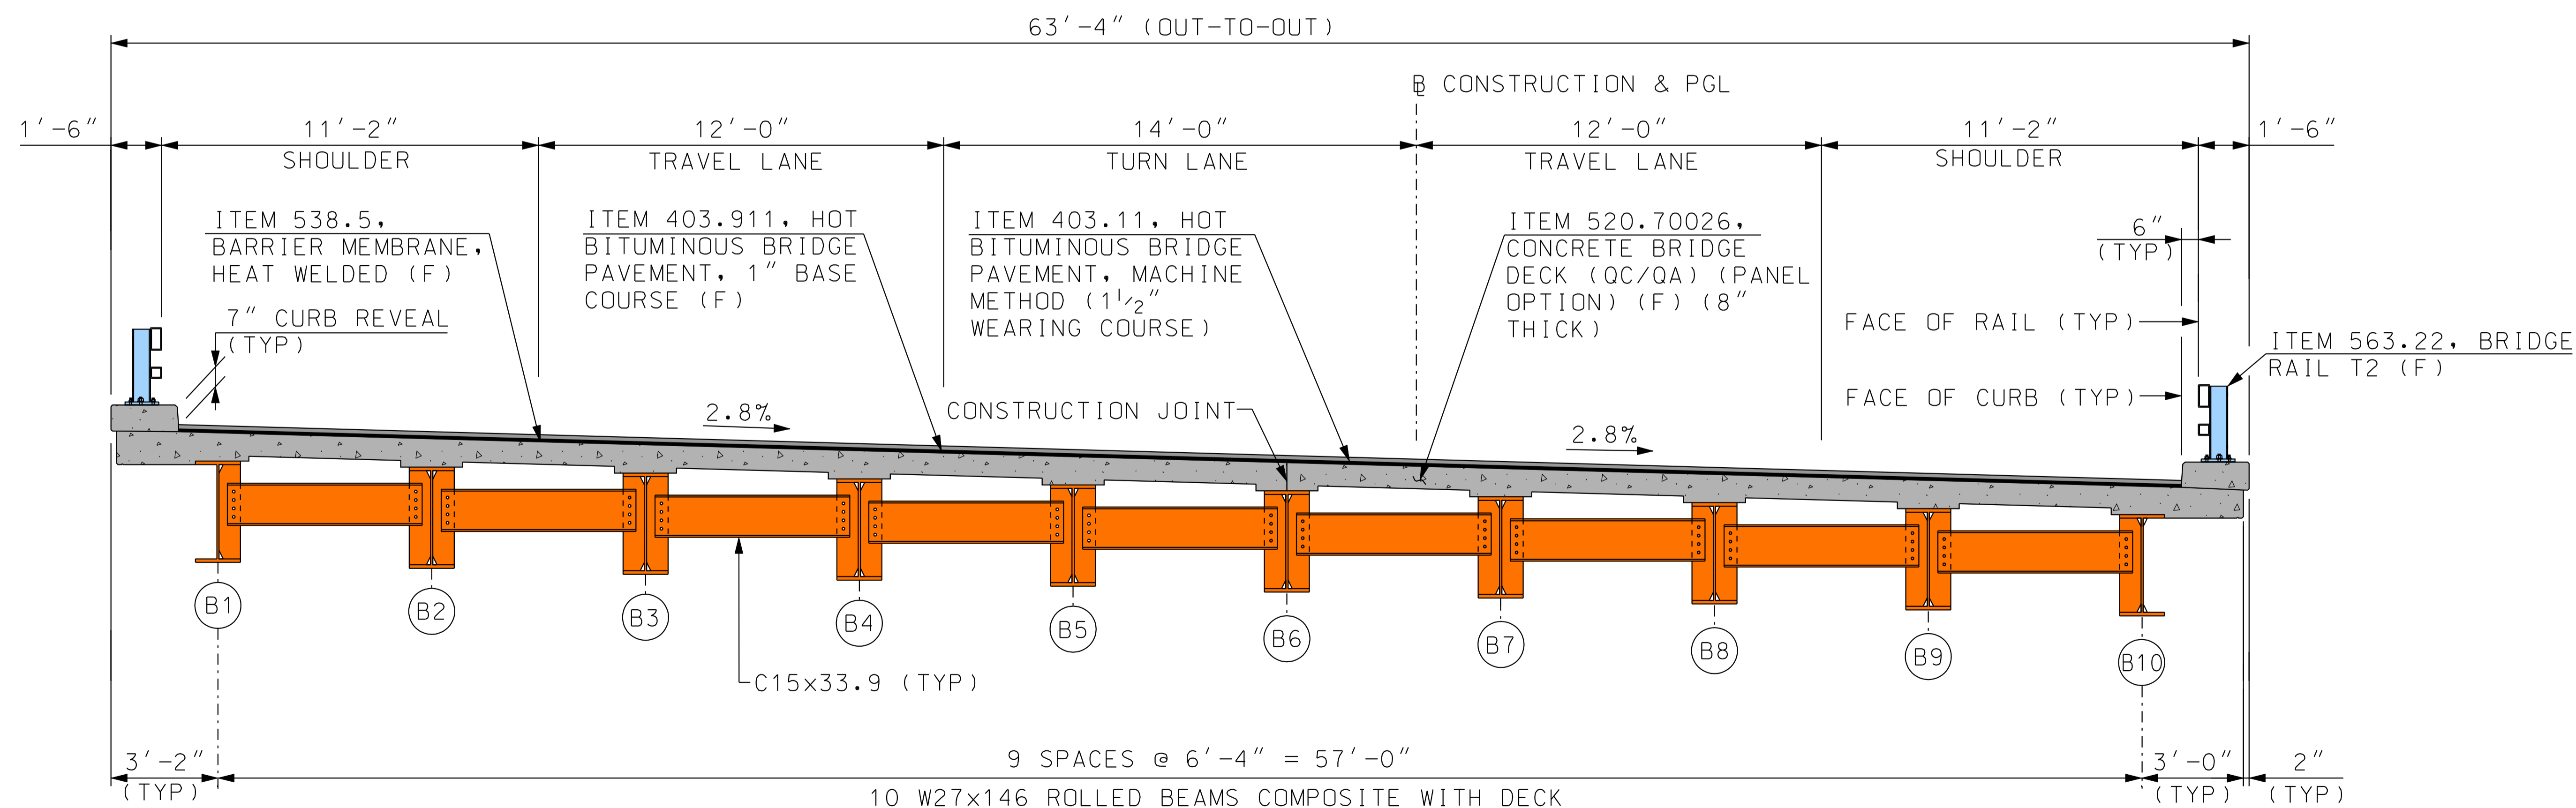

TYPICAL DECK SECTION