


**PETERBOROUGH 15879 BRIDGE REHABILITATION PROJECT**  
**PUBLIC INFORMATIONAL MEETING**  
**US ROUTE 202/NH ROUTE 101 OVER THE CONTOOCCOOK RIVER**

**LEGEND**

- PROPOSED TRAVELWAY
- PROPOSED SHOULDER
- PROPOSED PAINTED ISLAND
- PROPOSED SLOPE WORK
- PROPOSED BITUMINOUS CURB

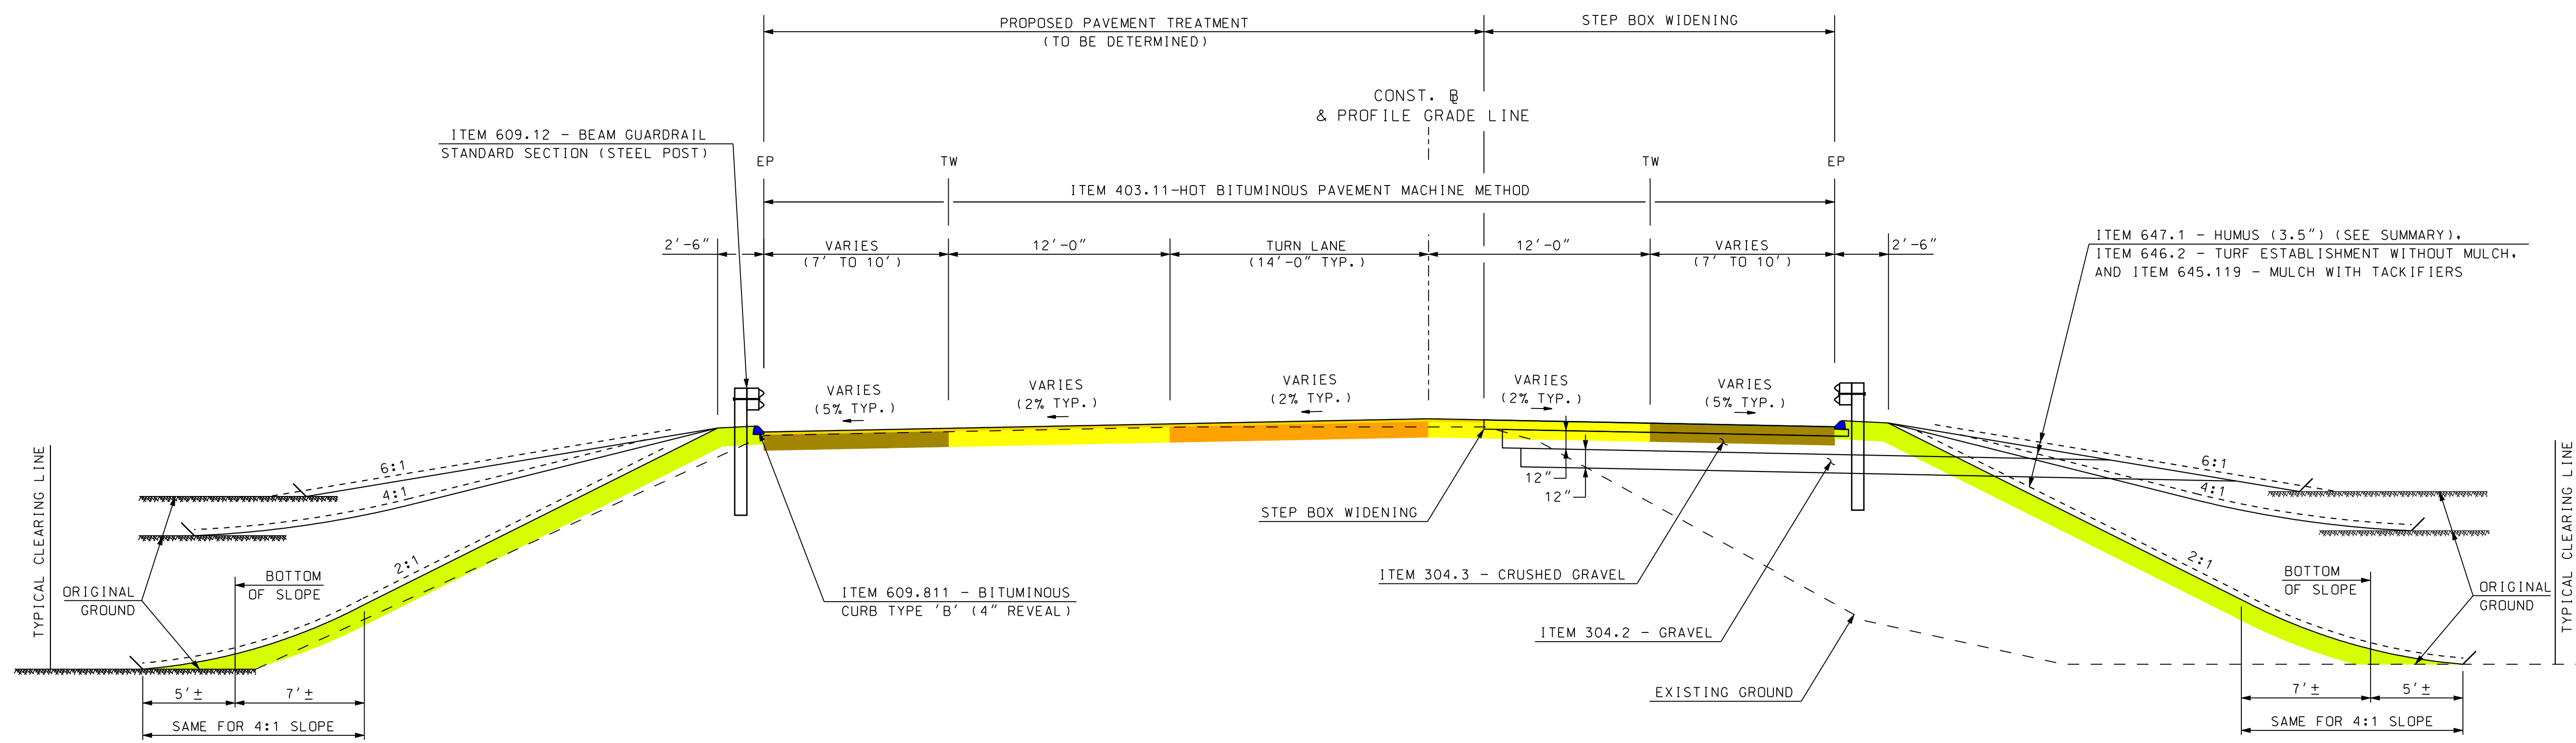

ROADWAY TYPICAL SECTION  
 US ROUTE 202 / NH ROUTE 101  
 STA. 240+00 - STA. 254+00  
 SCALE: 1" = 5'