


PLAINFIELD NH 12A - 42580

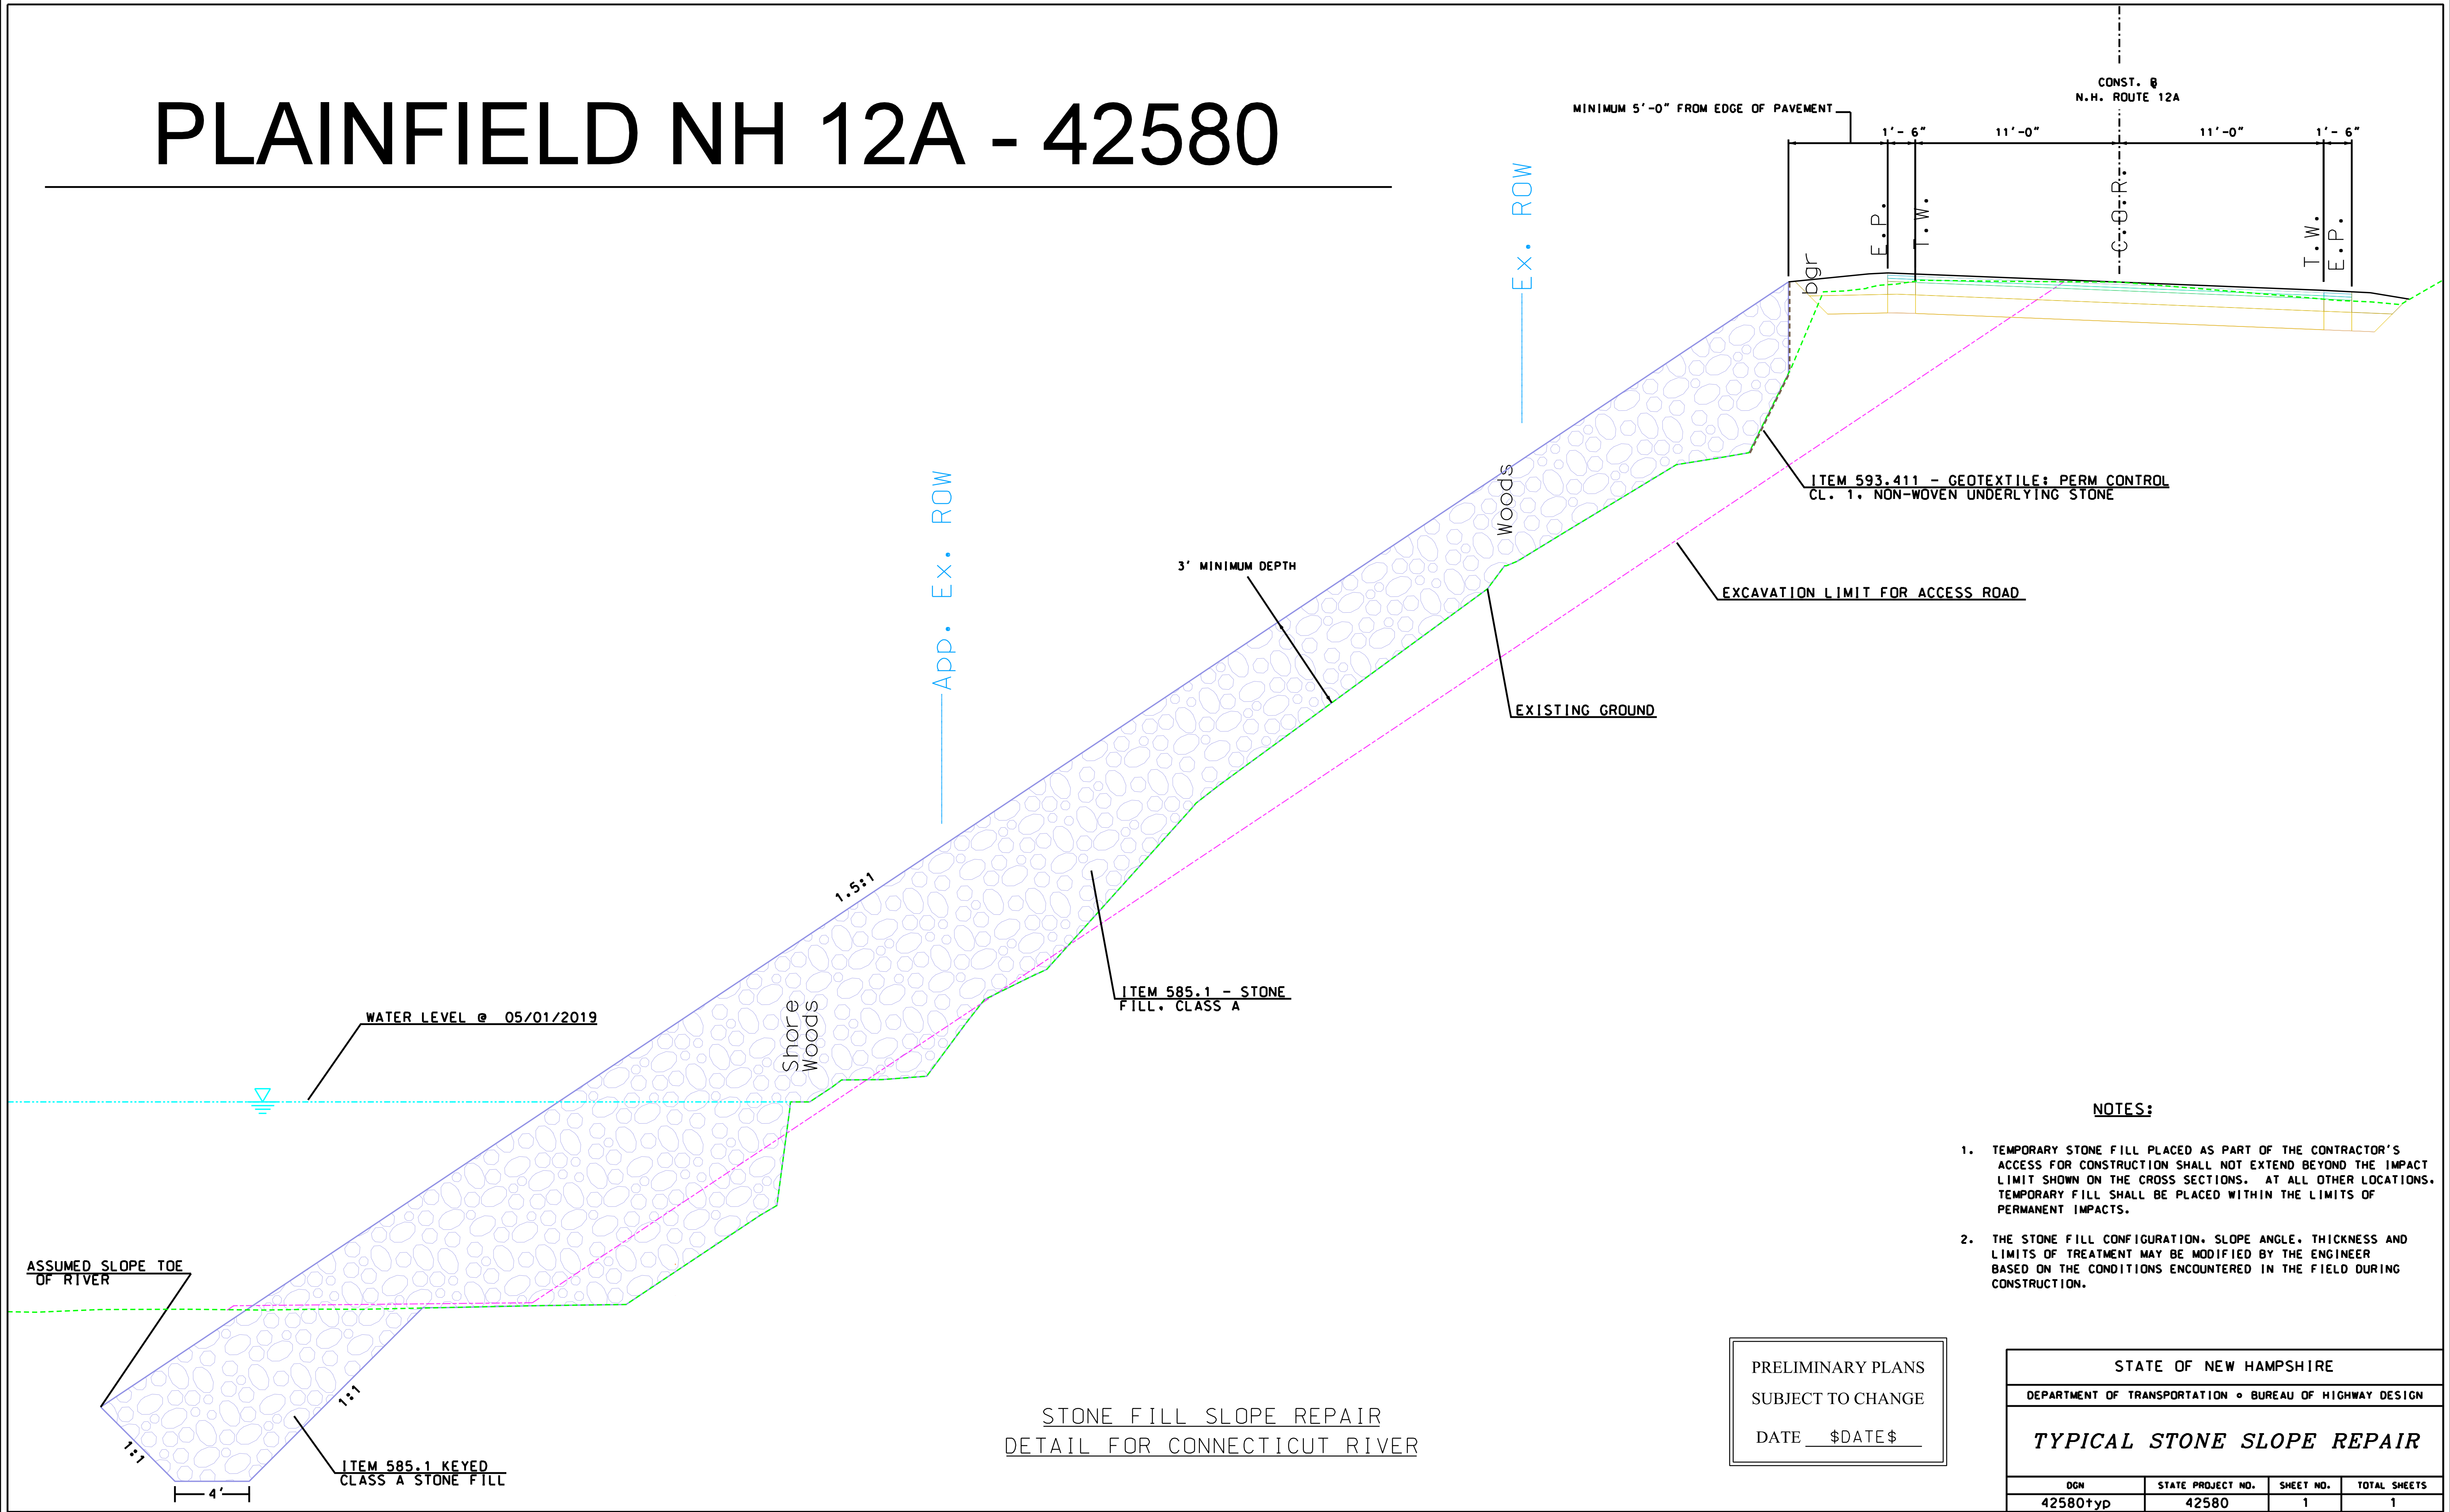

NOTES:

- TEMPORARY STONE FILL PLACED AS PART OF THE CONTRACTOR'S ACCESS FOR CONSTRUCTION SHALL NOT EXTEND BEYOND THE IMPACT LIMIT SHOWN ON THE CROSS SECTIONS. AT ALL OTHER LOCATIONS, TEMPORARY FILL SHALL BE PLACED WITHIN THE LIMITS OF PERMANENT IMPACTS.
- THE STONE FILL CONFIGURATION, SLOPE ANGLE, THICKNESS AND LIMITS OF TREATMENT MAY BE MODIFIED BY THE ENGINEER BASED ON THE CONDITIONS ENCOUNTERED IN THE FIELD DURING CONSTRUCTION.

PRELIMINARY PLANS
SUBJECT TO CHANGE
DATE \$DATE\$

STATE OF NEW HAMPSHIRE			
DEPARTMENT OF TRANSPORTATION • BUREAU OF HIGHWAY DESIGN			
TYPICAL STONE SLOPE REPAIR			
DGN	STATE PROJECT NO.	SHEET NO.	TOTAL SHEETS
42580+yp	42580	1	1