



207+80
BRIDGE AREA

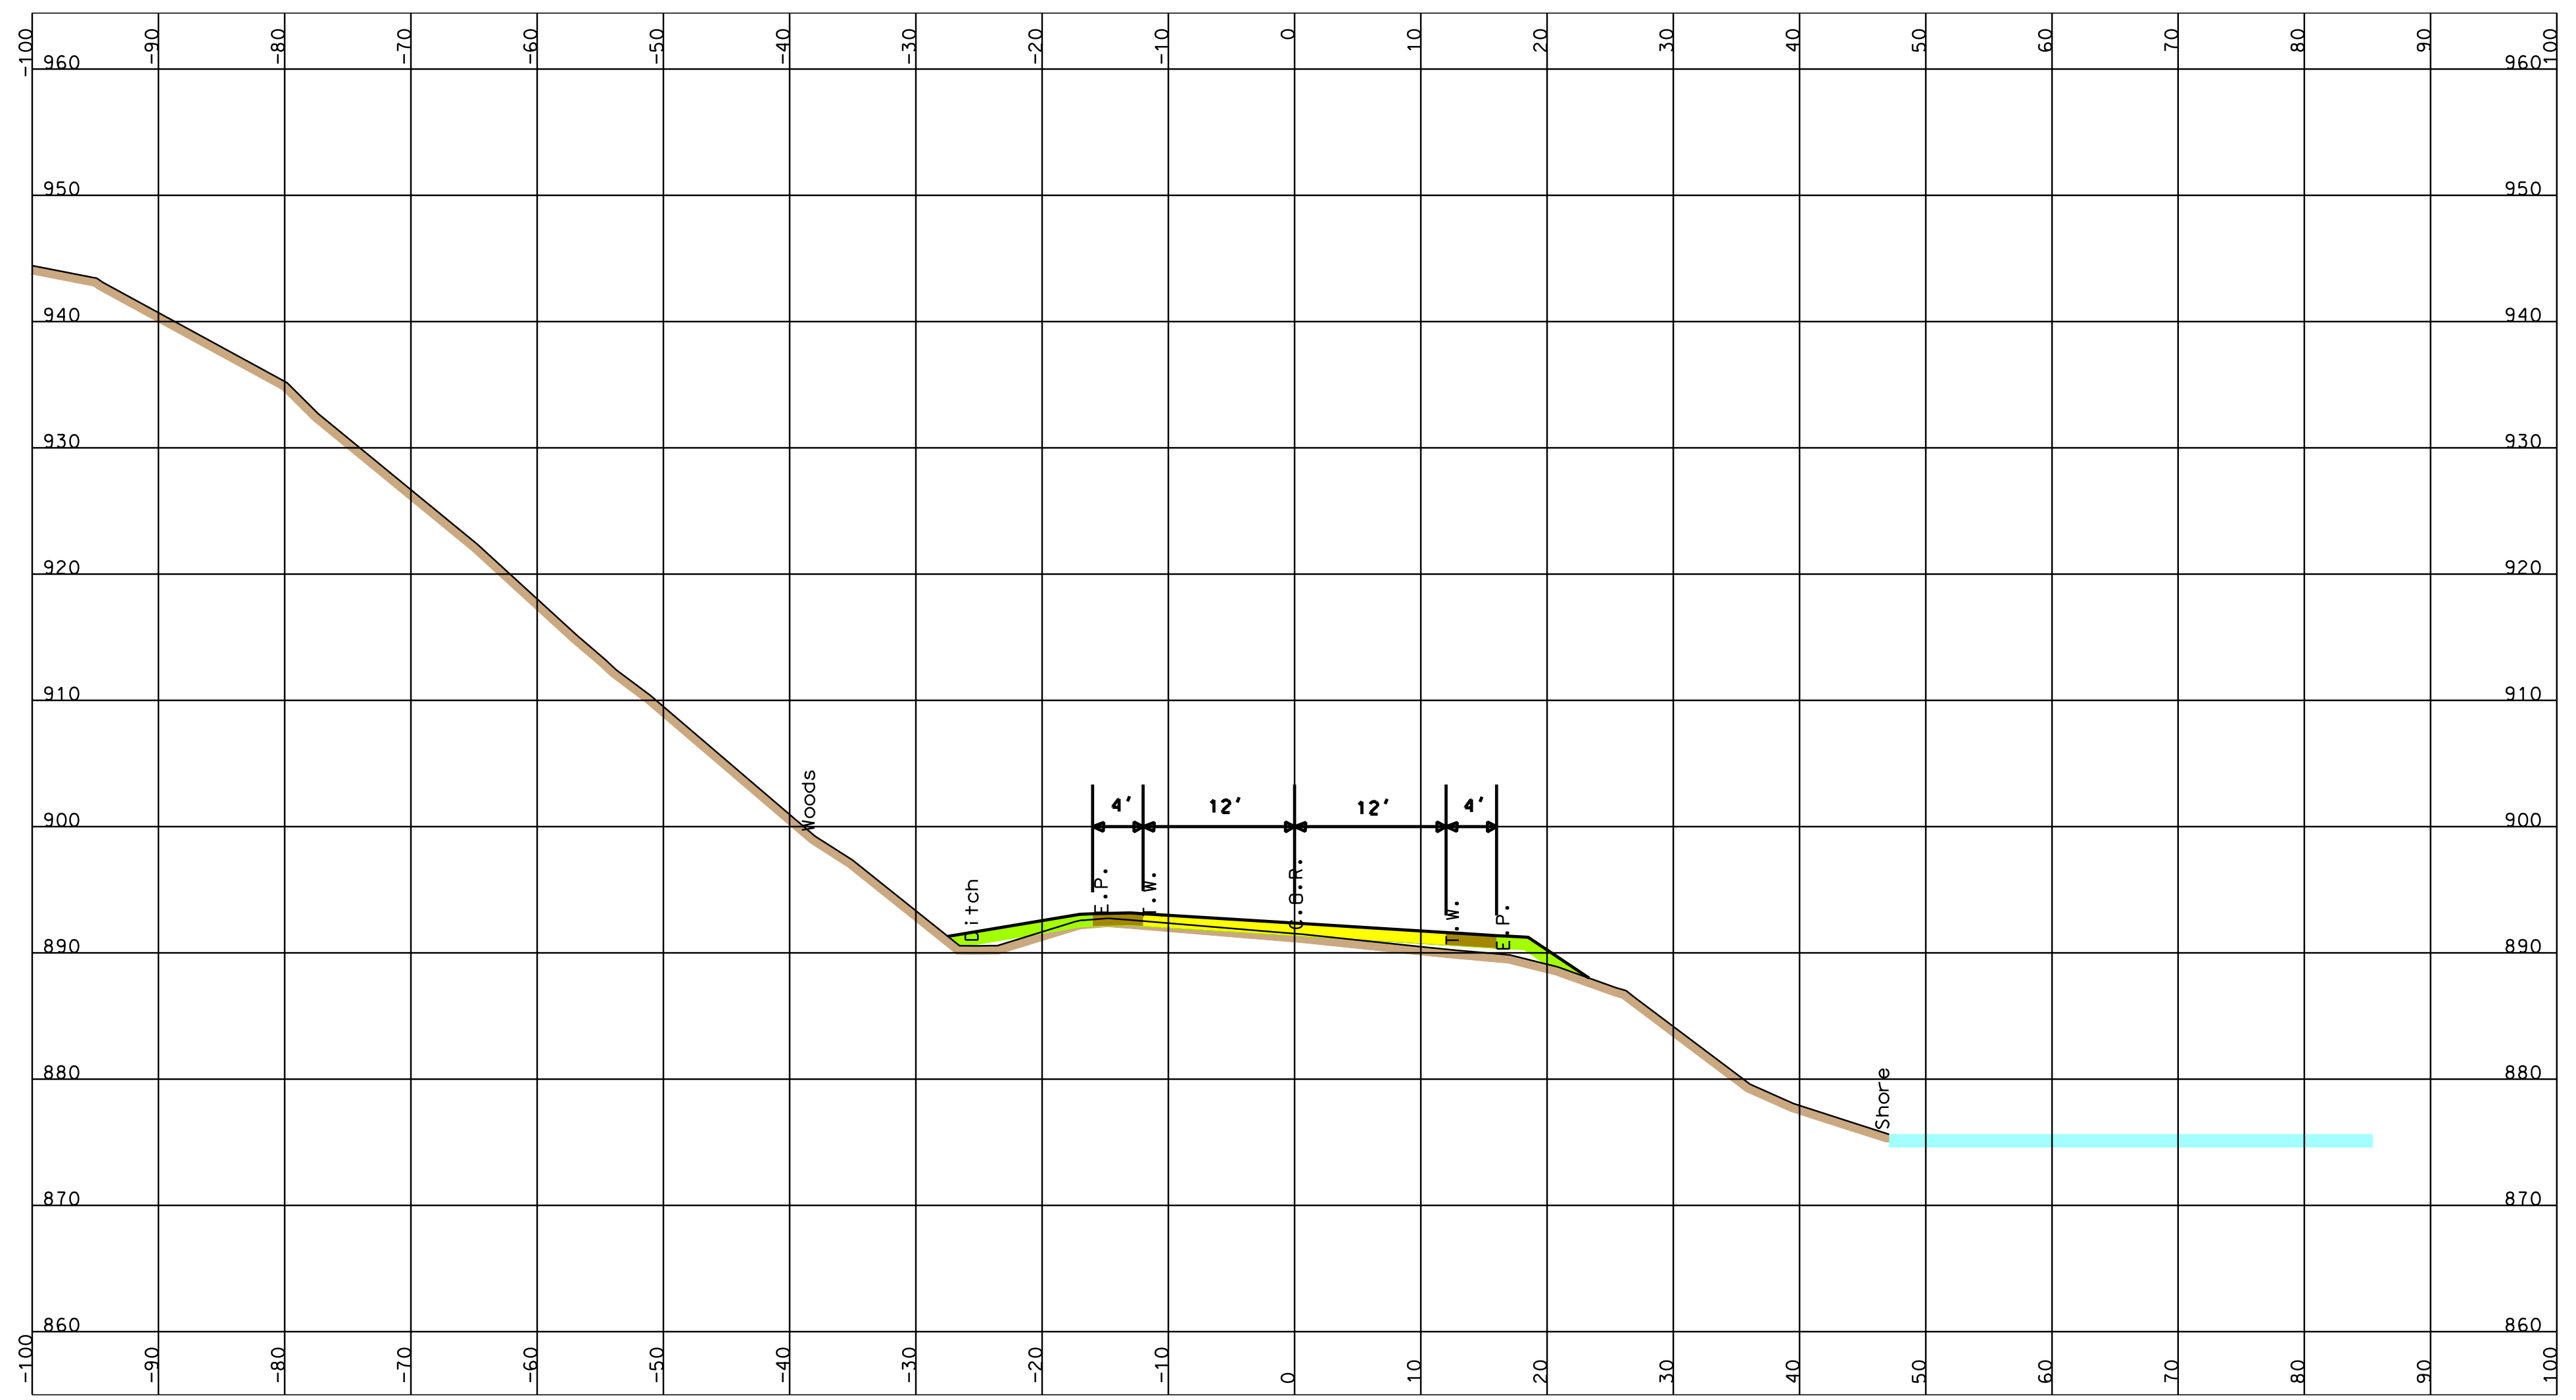

148+00
ROADWAY REHABILITATION

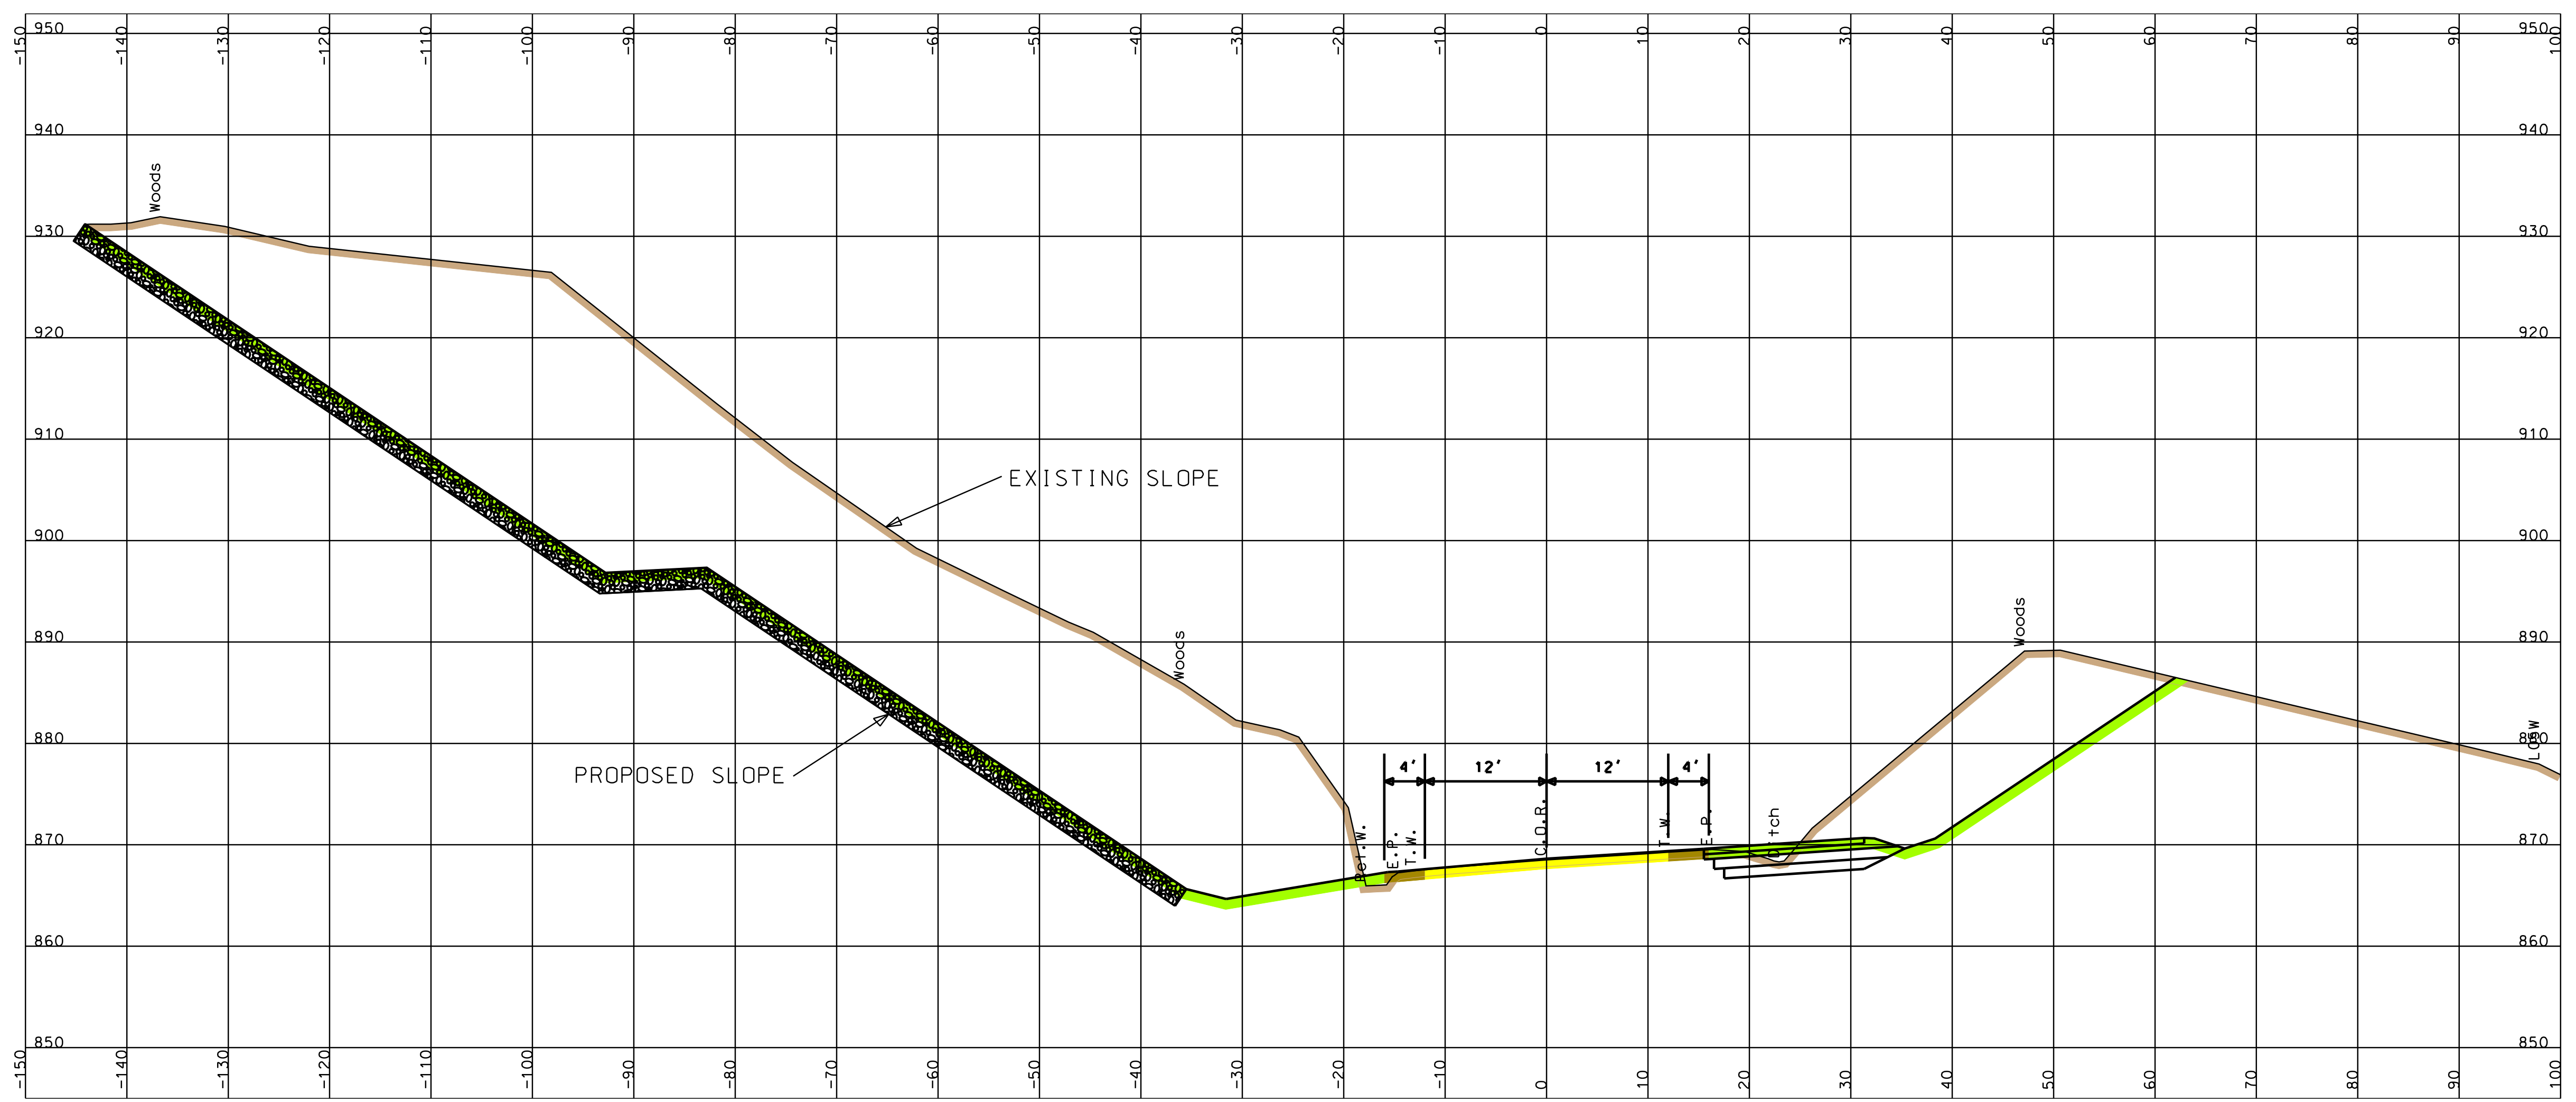

118+50
RETAINING WALL REMOVAL