
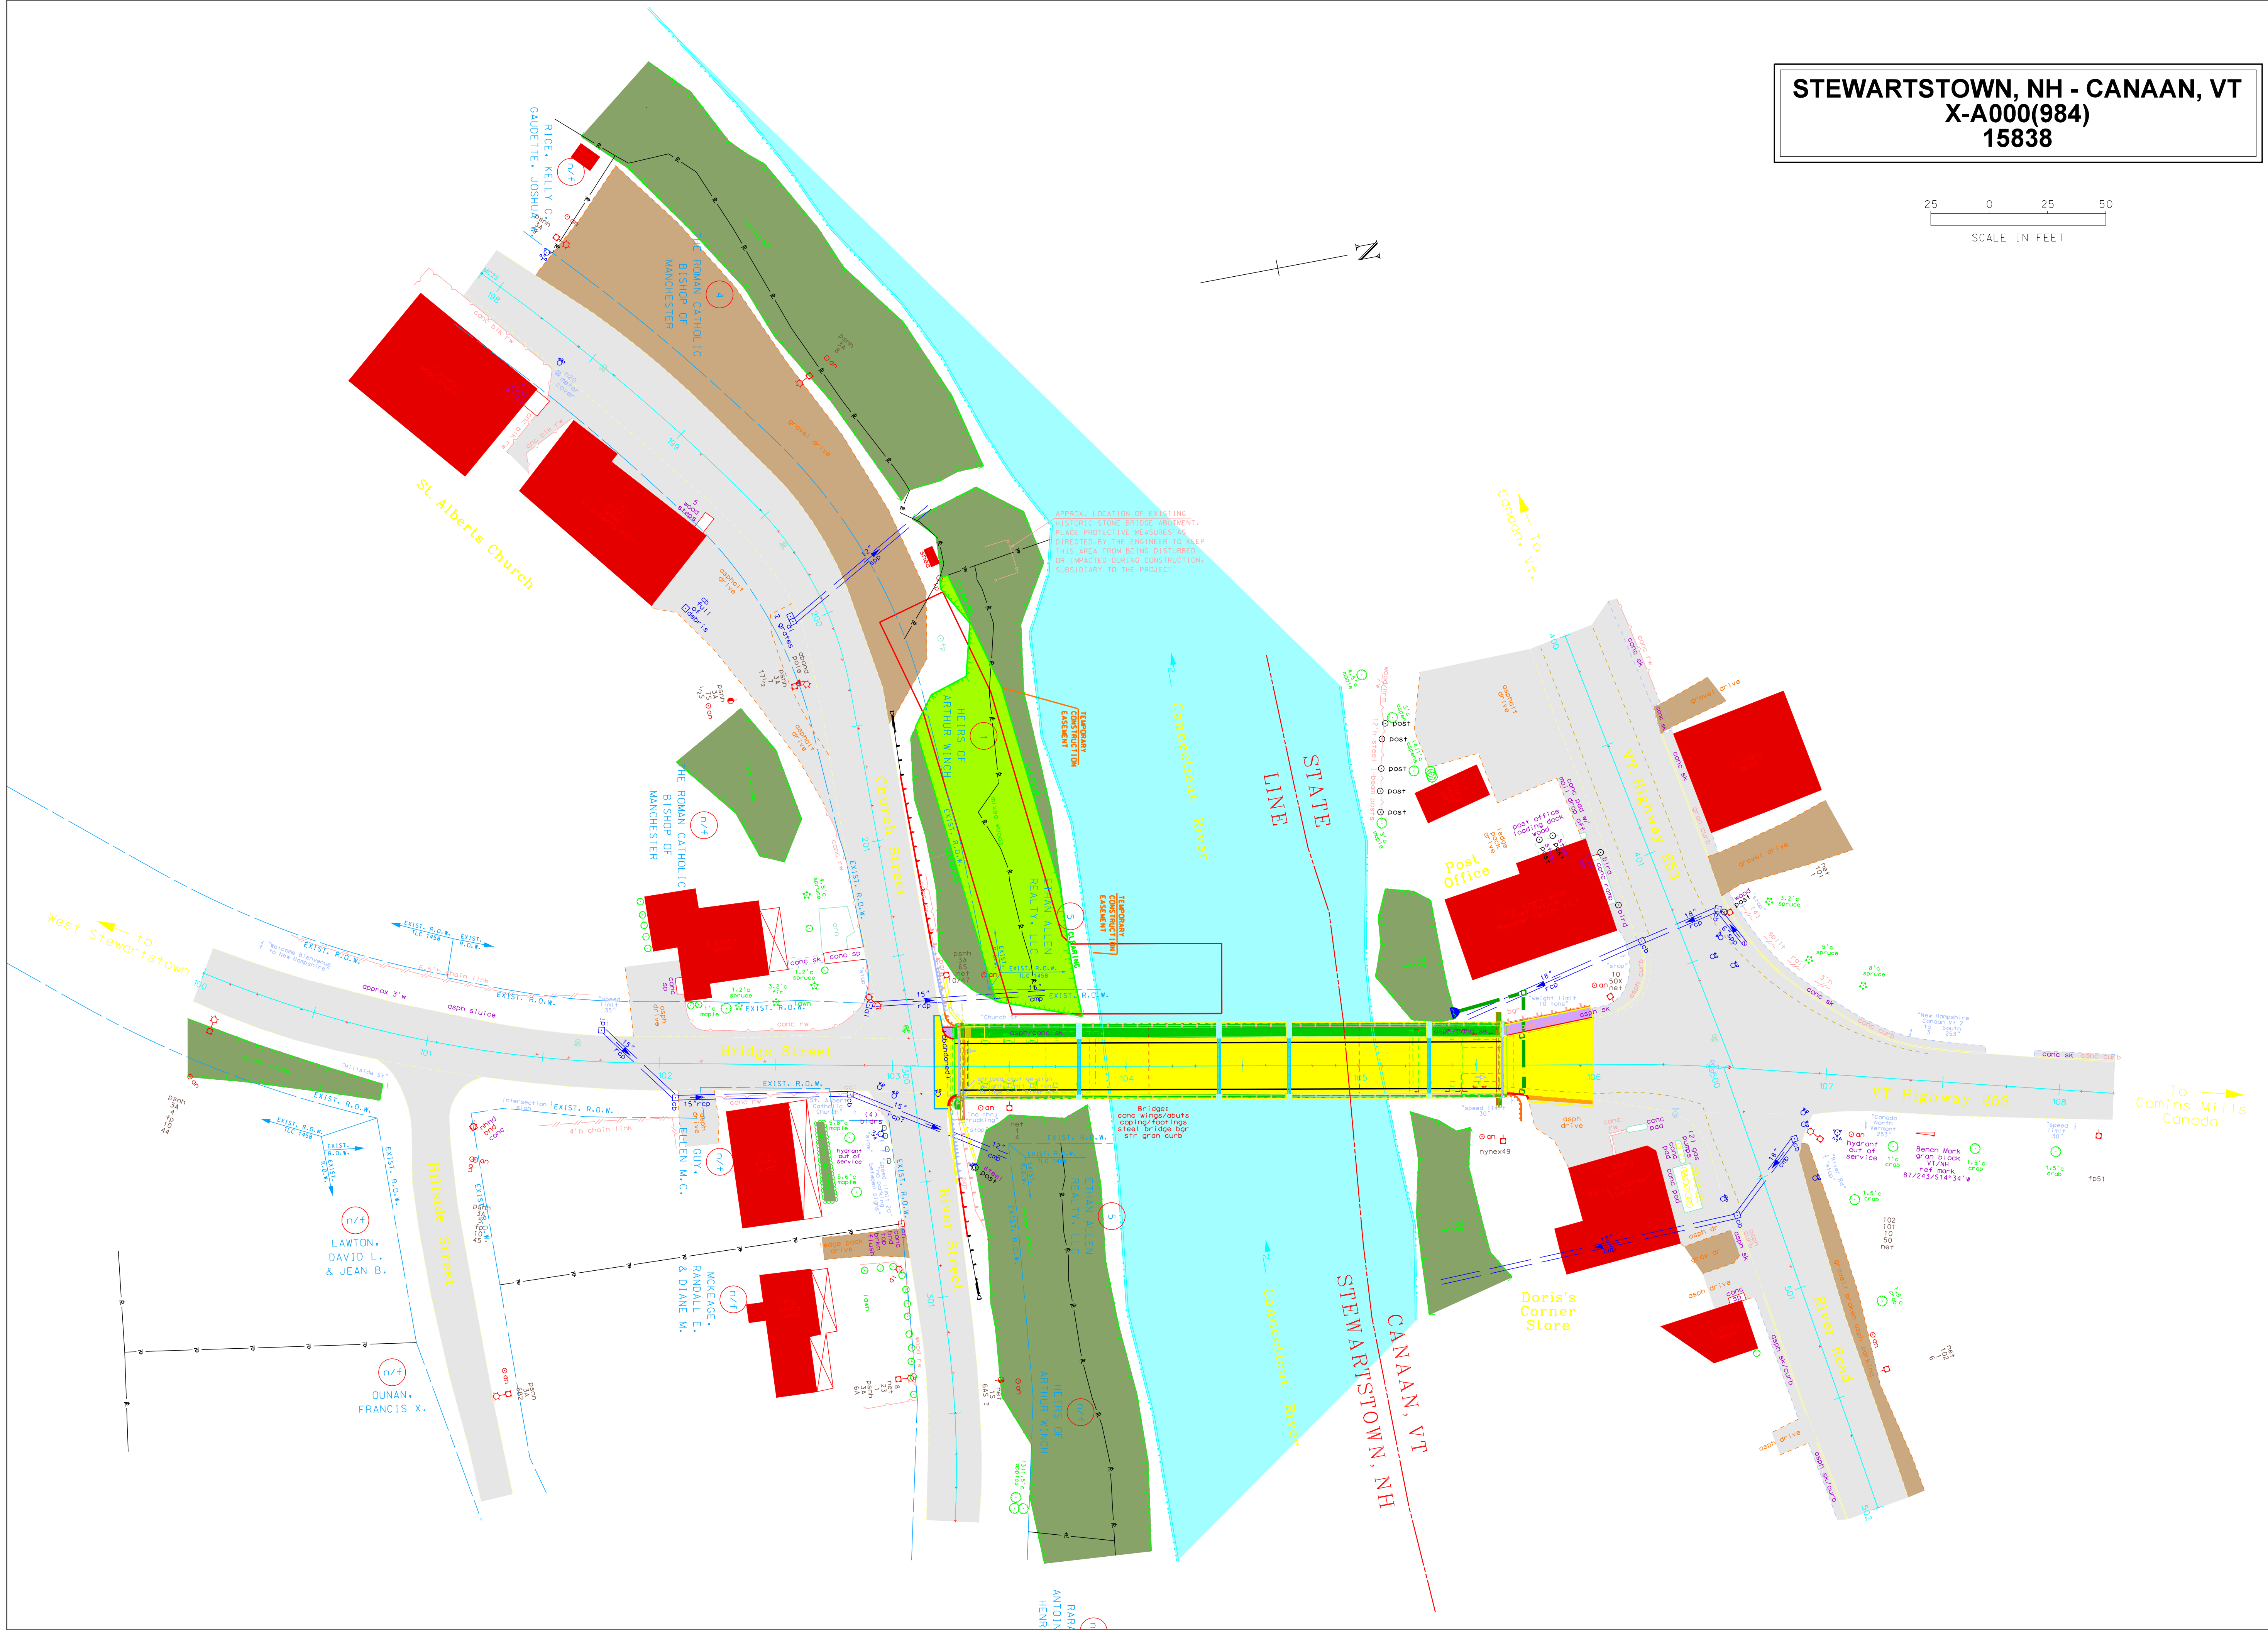


STEWARTSTOWN, NH - CANAAN, VT
X-A000(984)
15838

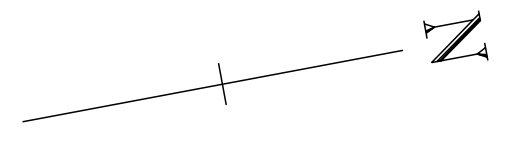

APPROX. LOCATION OF EXISTING HISTORIC STONE BRIDGE ABUTMENT. PLACE PROTECTIVE MEASURES AS DIRECTED BY THE ENGINEER TO KEEP THIS AREA FROM BEING DISTURBED OR IMPACTED DURING CONSTRUCTION. SUBSIDIARY TO THE PROJECT.

Bridge: conc. wings/abuts coping/footings steel bridge b/s str. gran. curb

PARANTON HENR

To Comins Mills Canada

To Canaan, Vt.

to West Stewartstown

LAWTON, DAVID L. & JEAN B.

OLUNAN, FRANCIS X.

MCKEAGE, RANDALL E. & DIANE M.

GUAY, EILEEN M. C.

THE ROMAN CATHOLIC BISHOP OF MANCHESTER

THE ROMAN CATHOLIC BISHOP OF MANCHESTER

Doris's Corner Store

Post Office

St. Alberts Church

STATE LINE

CANAAN, VT
STEWARTSTOWN, NH

Connecticut River

Connecticut River

VT Highway 253

VT Highway 253

Church Street

Bridge Street

Hillside Street

River Road

River Street

RICE, KELLY C. & GAUDETTE, JOSHUA M.