


REVISIONS AFTER PROPOSAL	STATION	DESCRIPTION
STATION		
DATE		
NUMBER		
DATE		
DATE		
DATE		

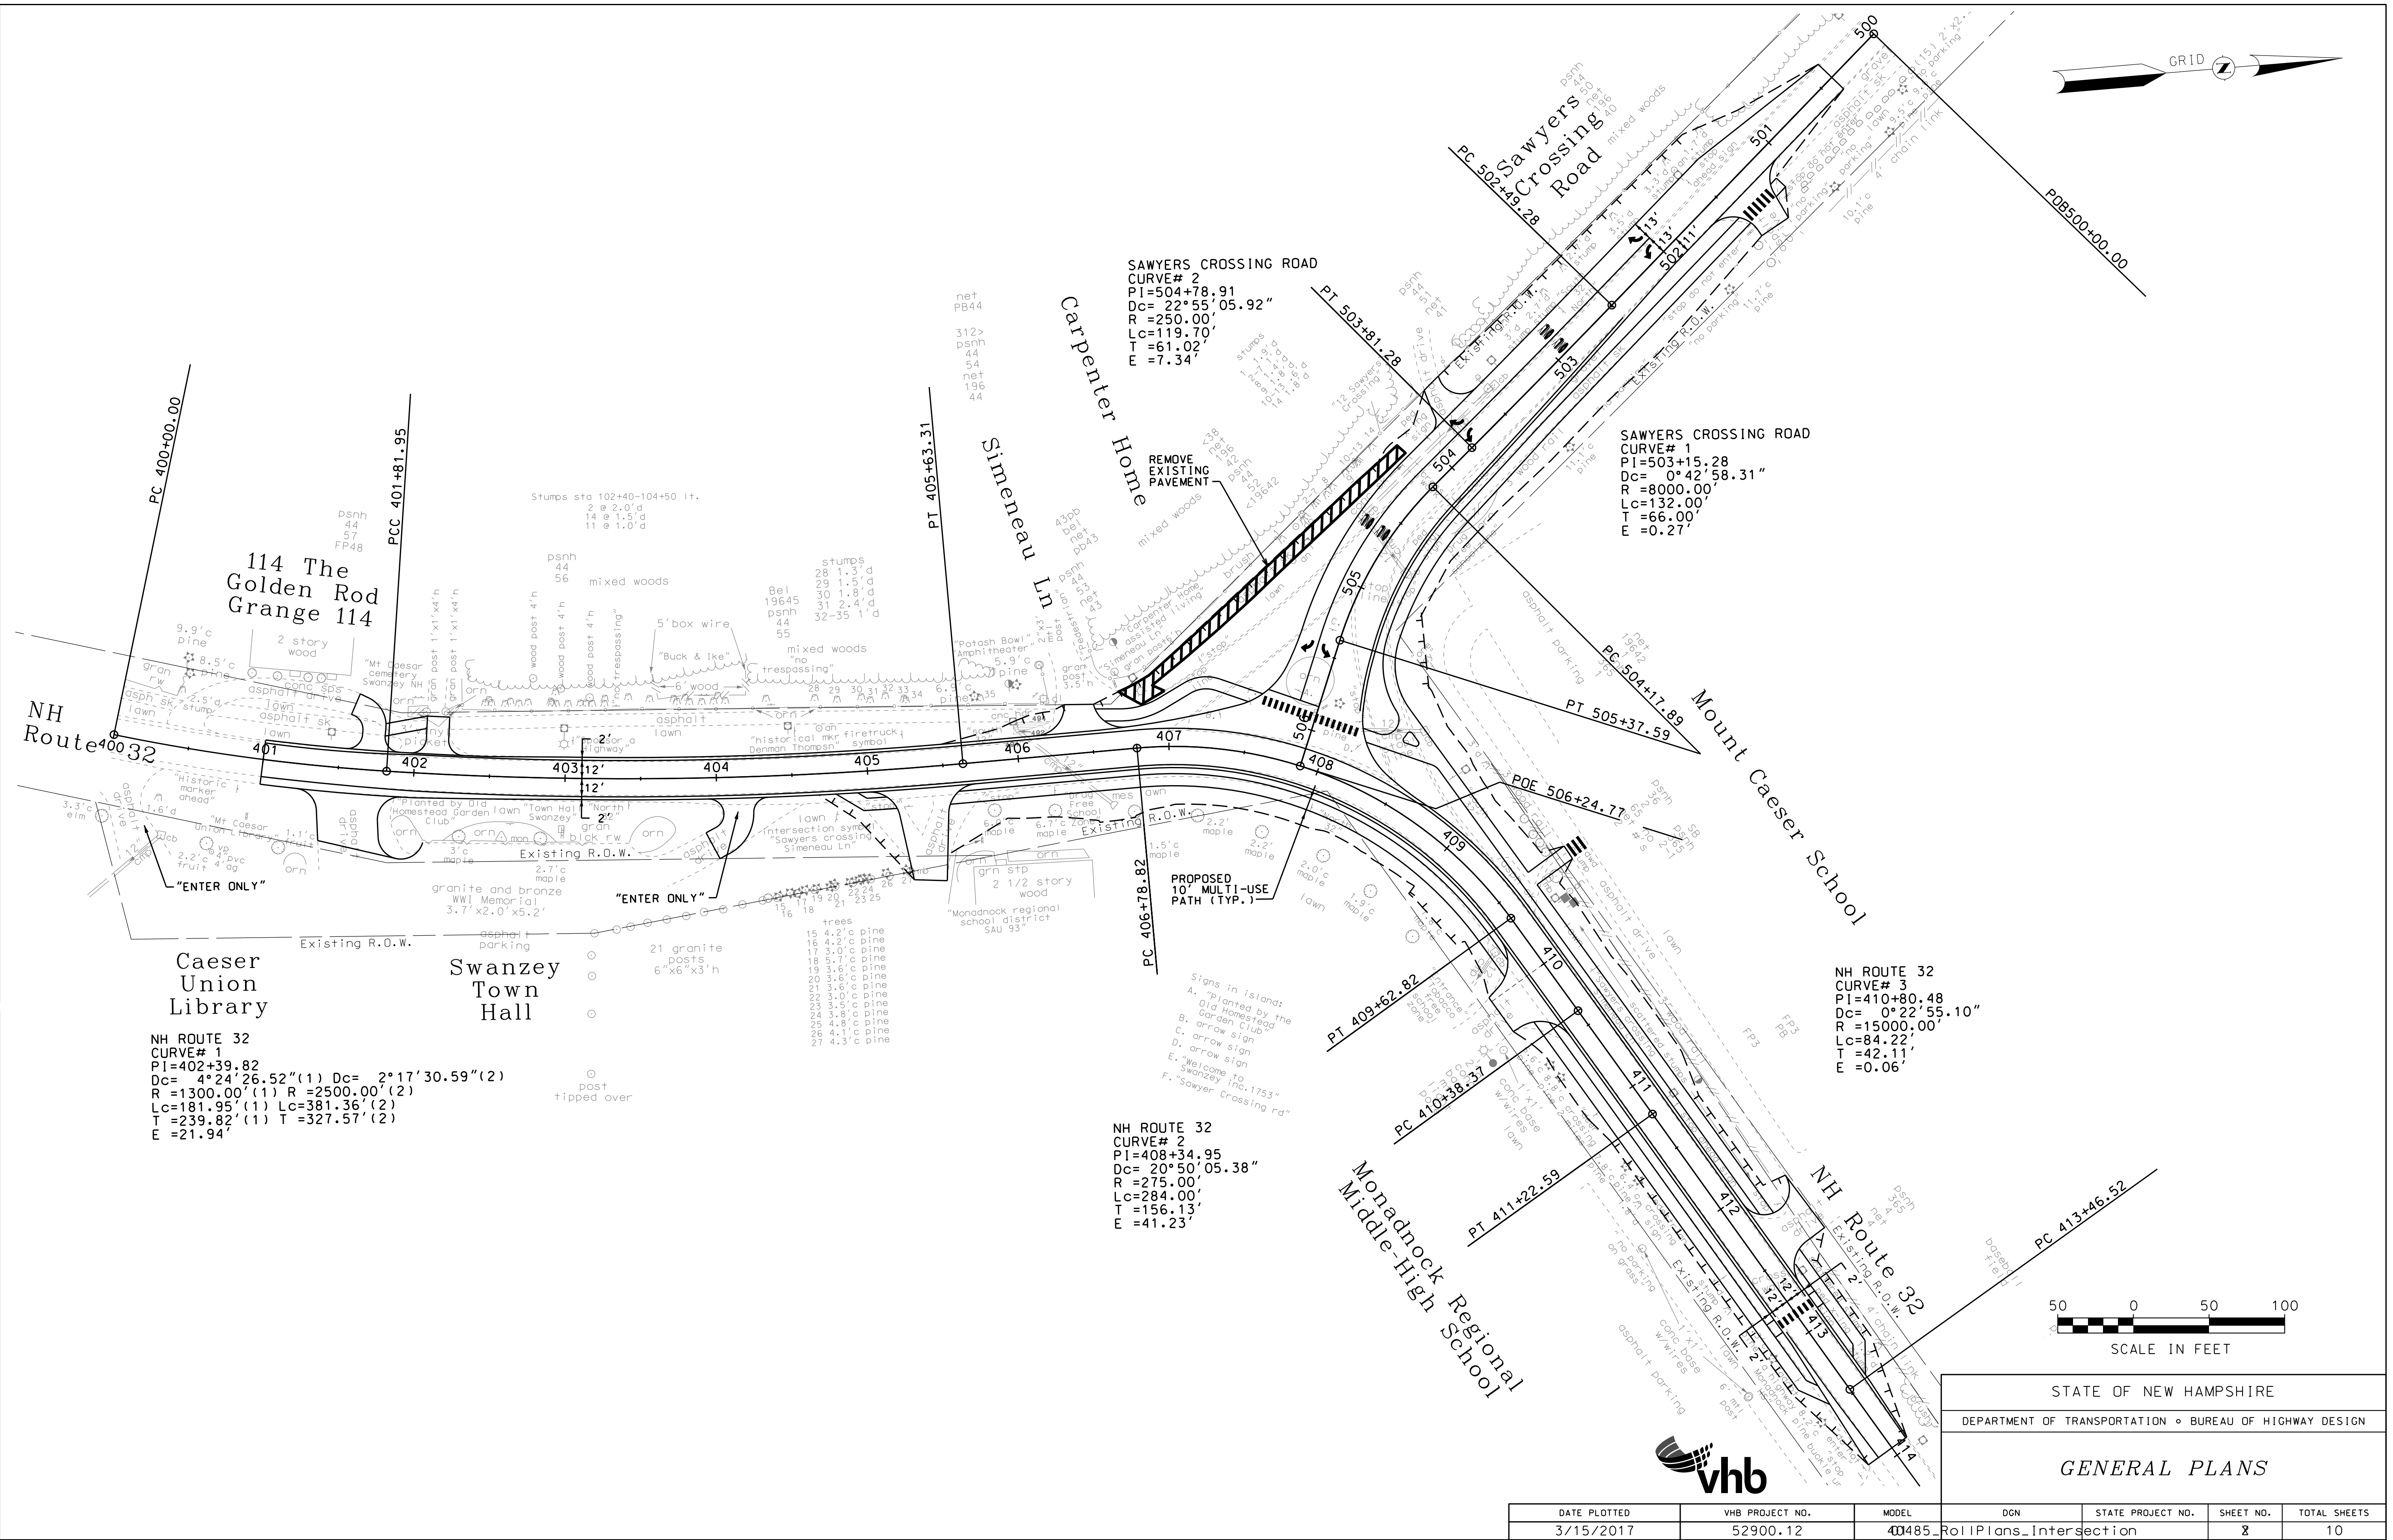


NH ROUTE 32  
 CURVE# 1  
 PI=402+39.82  
 Dc= 4°24'26.52" (1) Dc= 2°17'30.59" (2)  
 R=1300.00' (1) R=2500.00' (2)  
 Lc=181.95' (1) Lc=381.36' (2)  
 T=239.82' (1) T=327.57' (2)  
 E=21.94'

NH ROUTE 32  
 CURVE# 2  
 PI=408+34.95  
 Dc= 20°50'05.38"  
 R=275.00'  
 Lc=284.00'  
 T=156.13'  
 E=41.23'

SAWYERS CROSSING ROAD  
 CURVE# 1  
 PI=503+15.28  
 Dc= 0°42'58.31"  
 R=8000.00'  
 Lc=132.00'  
 T=66.00'  
 E=0.27'

NH ROUTE 32  
 CURVE# 3  
 PI=410+80.48  
 Dc= 0°22'55.10"  
 R=15000.00'  
 Lc=84.22'  
 T=42.11'  
 E=0.06'

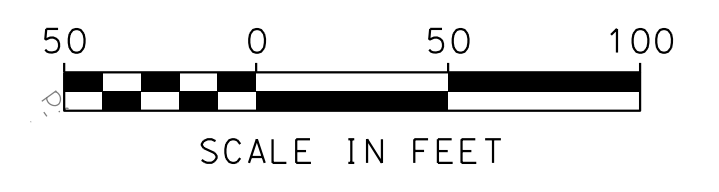

STATE OF NEW HAMPSHIRE  
 DEPARTMENT OF TRANSPORTATION • BUREAU OF HIGHWAY DESIGN  
 GENERAL PLANS



DATE PLOTTED	VHB PROJECT NO.	MODEL	DGN	STATE PROJECT NO.	SHEET NO.	TOTAL SHEETS
3/15/2017	52900.12	40485	RoIIPans_Intersection		8	10