

REVISIONS AFTER PROPOSAL	STATION	DESCRIPTION




STATION	DATE

STATION	DATE

NUMBER	DATE	DESCRIPTION



STATE OF NEW HAMPSHIRE  
DEPARTMENT OF TRANSPORTATION • BUREAU OF HIGHWAY DESIGN  
**GENERAL PLANS**

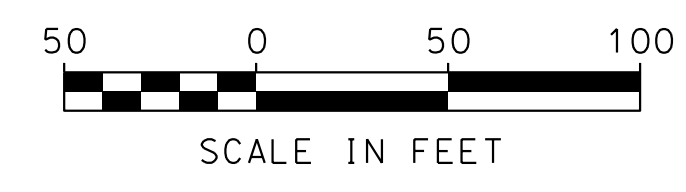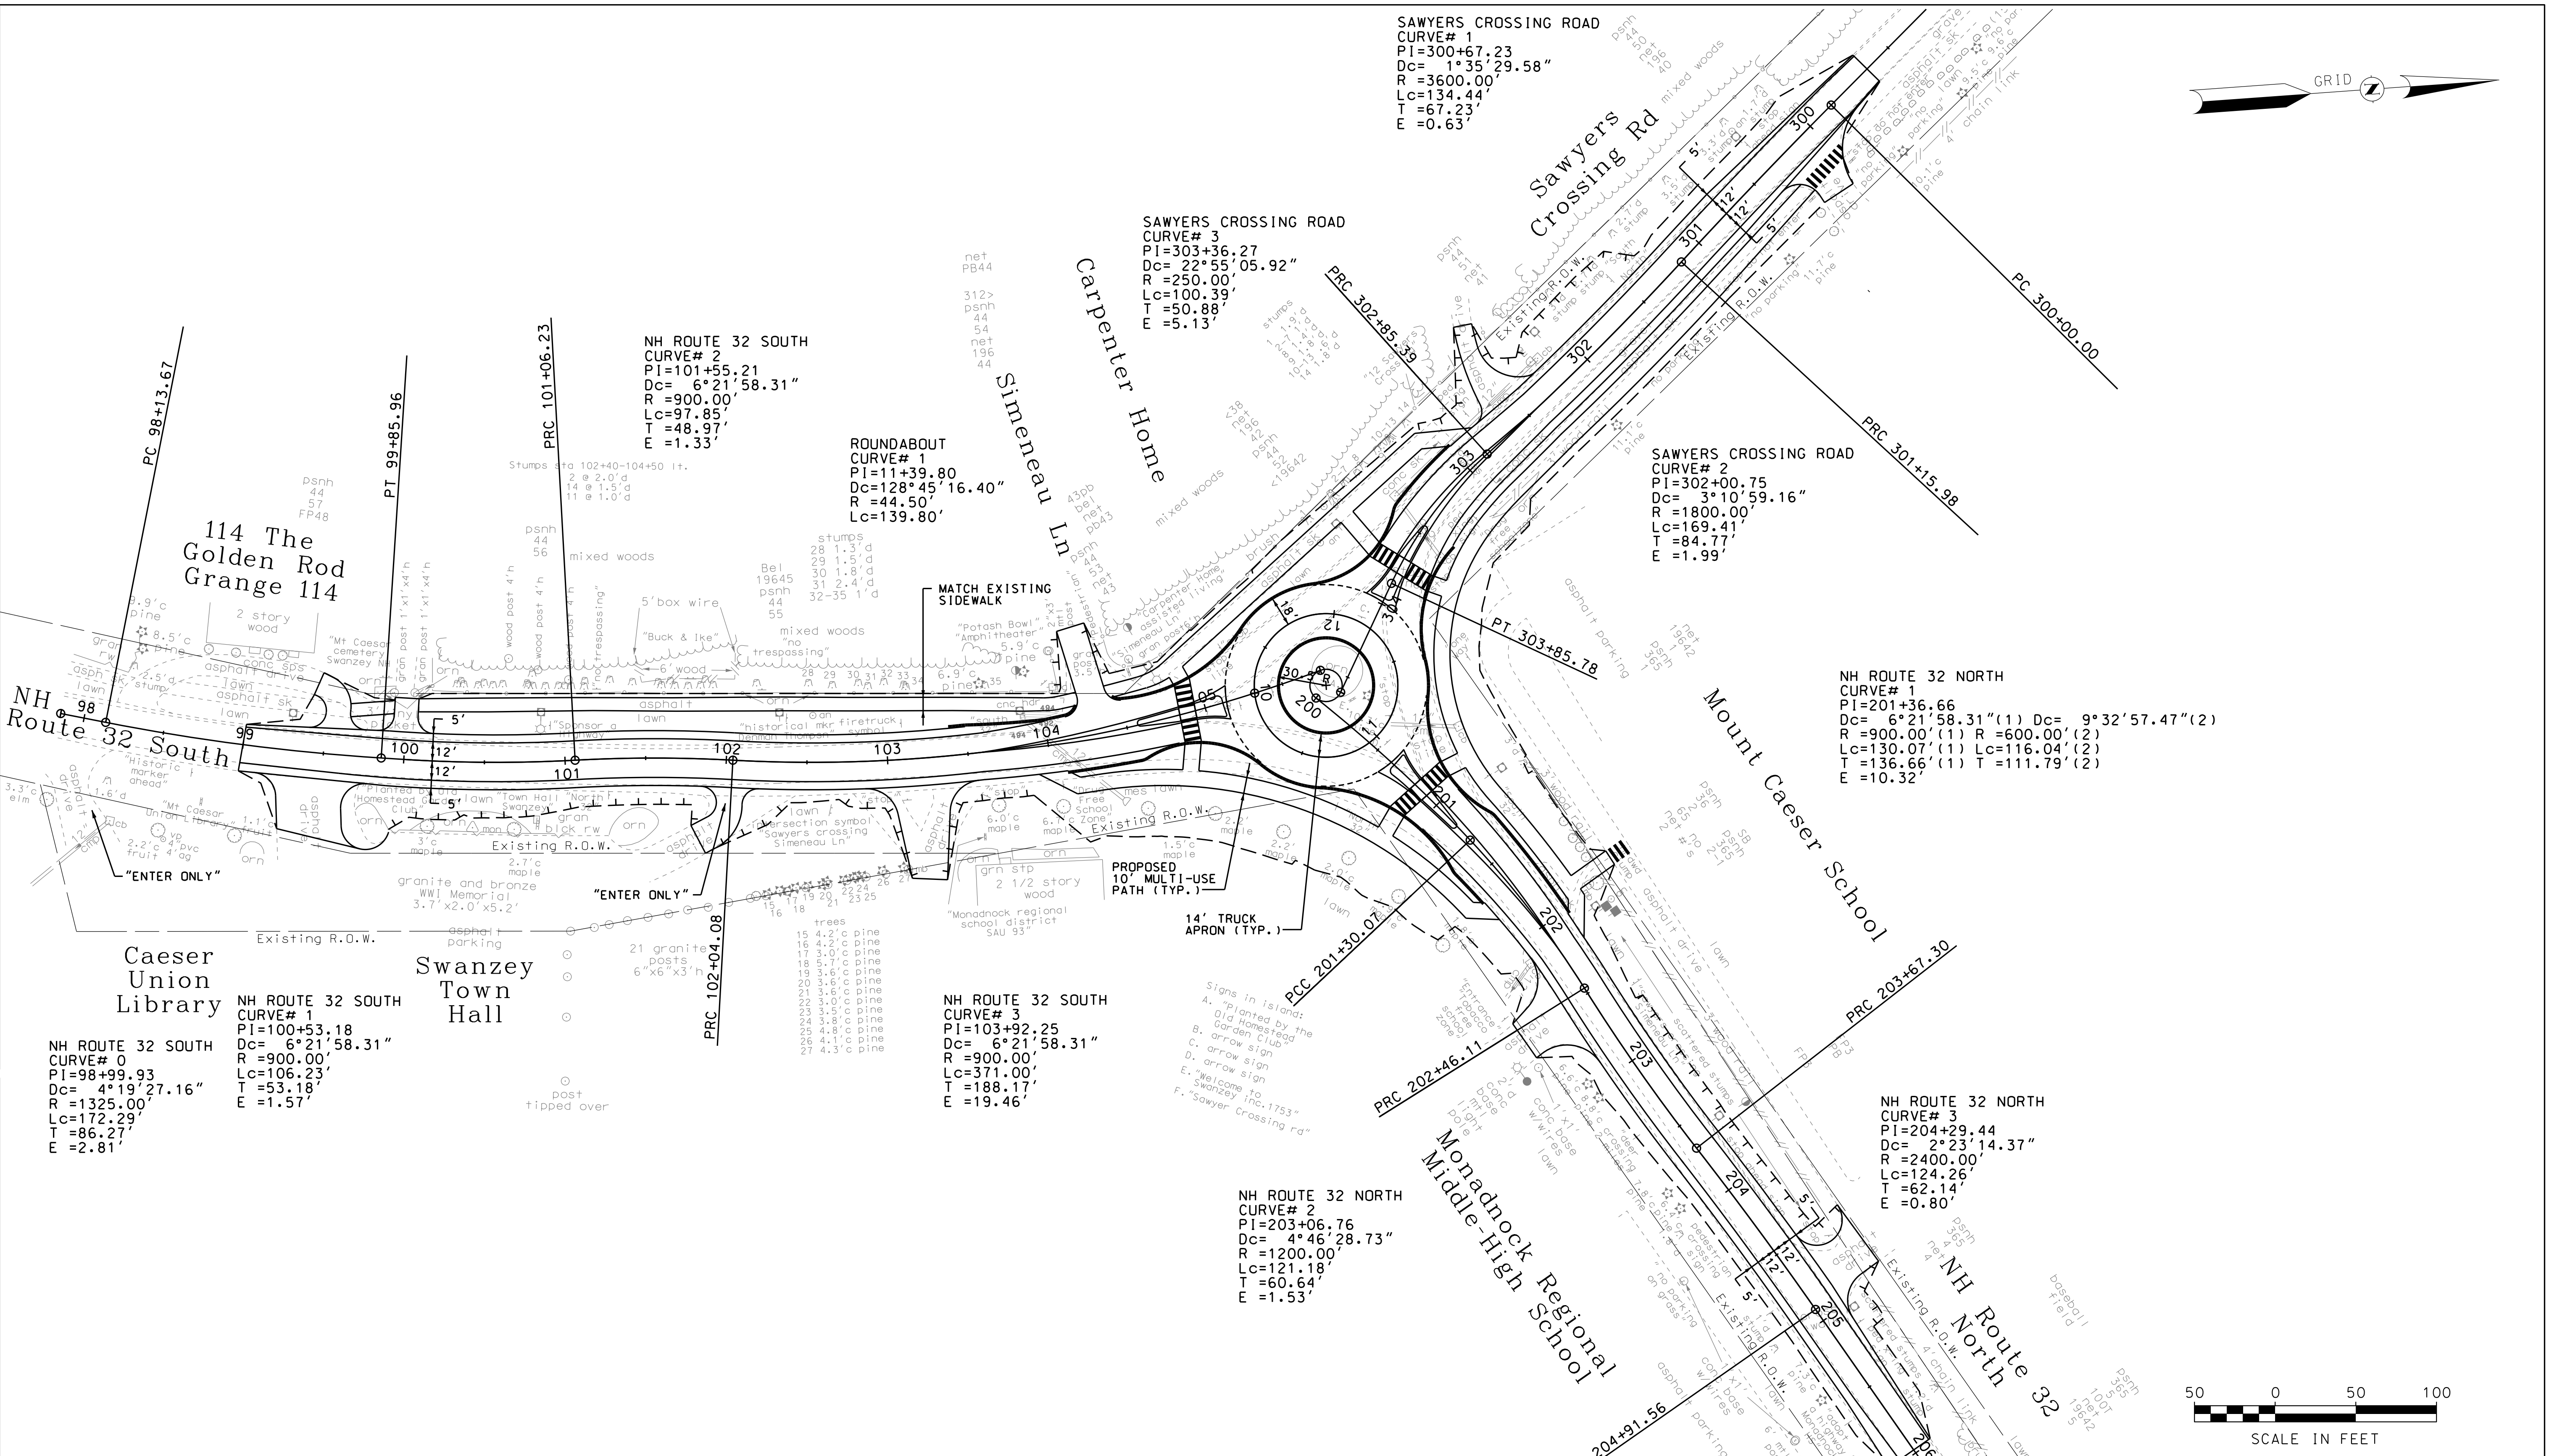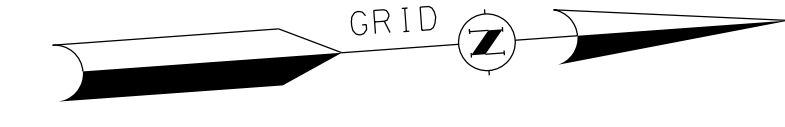

SDR PROCESSED	NHDDT	DATE	11/2016
NEW DESIGN	M. BOGUE	DATE	3/2017
SHEET CHECKED	J. HILTON	DATE	3/2017
AS BUILT DETAILS		DATE	

DATE PLOTTED	VHB PROJECT NO.	MODEL	DGN	STATE PROJECT NO.	SHEET NO.	TOTAL SHEETS
3/15/2017	52900.12	01 40	85_Roi I Plans_Round		1	10