


WALPOLE CHARLESTOWN 14747 TYPICAL - NORTHERN SLOPE ARMORED SLOPE WITH SURFACE VEGETATION STATION 904+00

PRELIMINARY PLANS
SUBJECT TO CHANGE
DATE 4-12-16

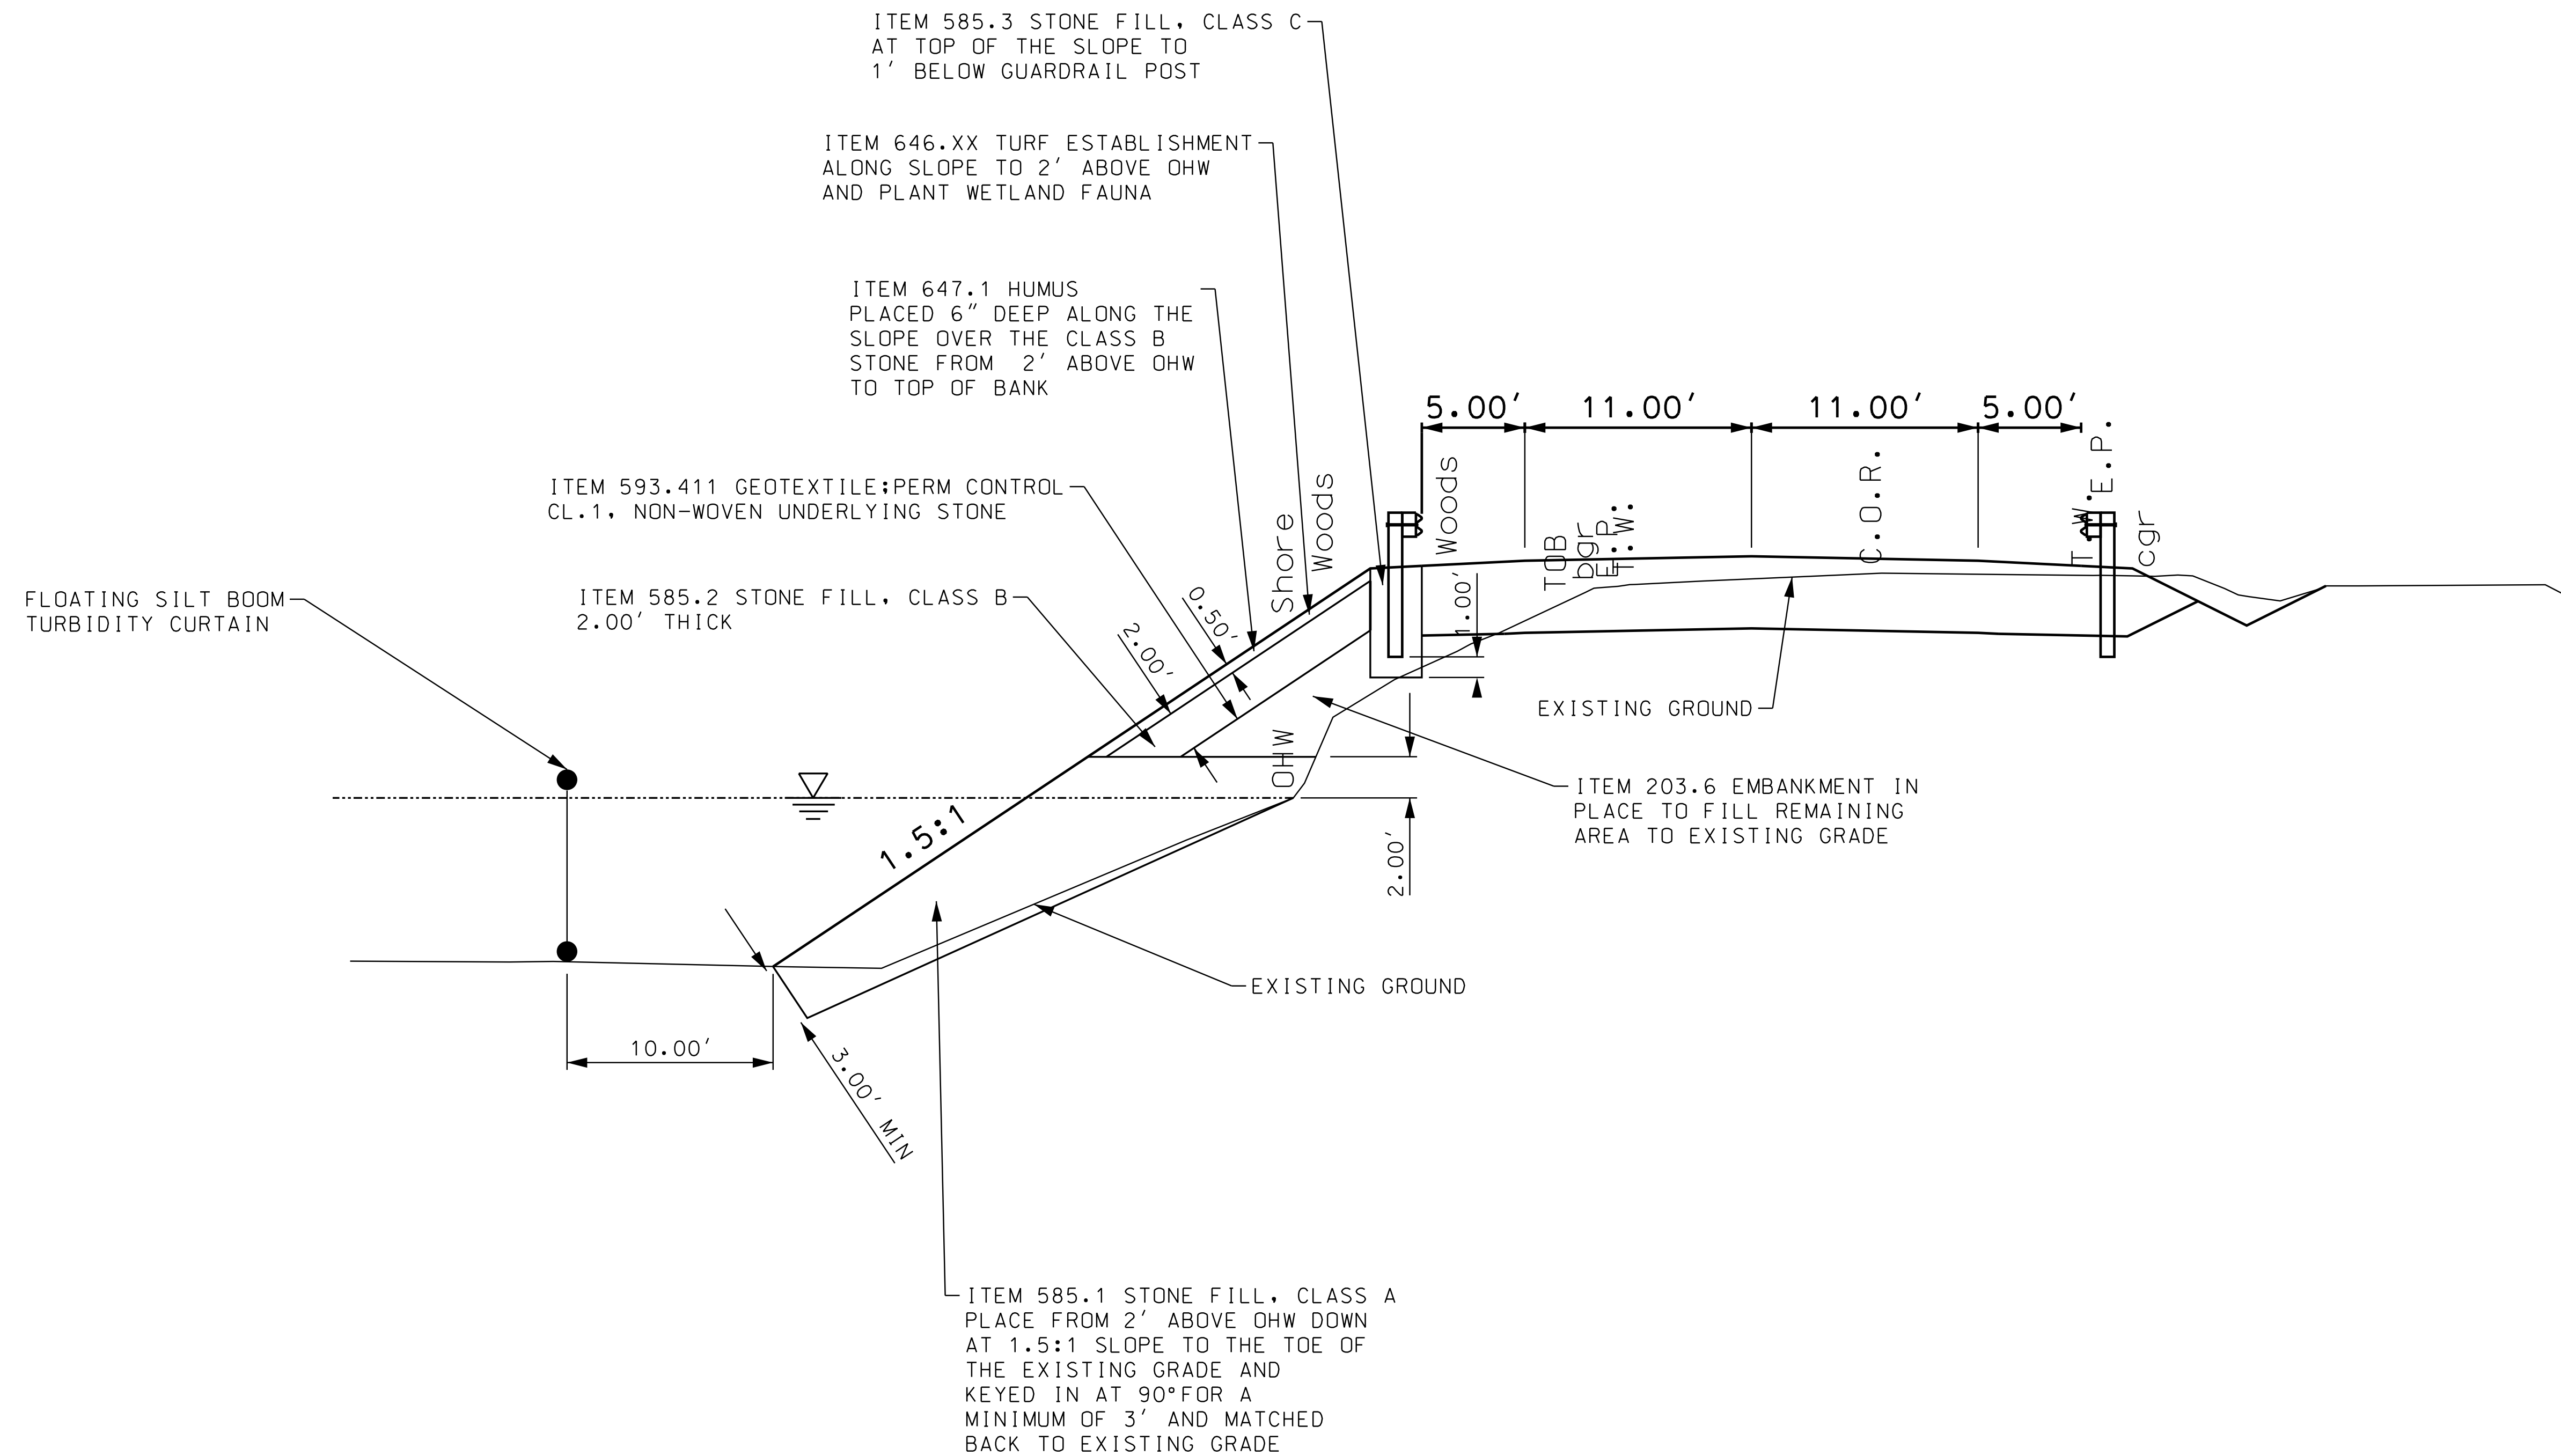

STATE OF NEW HAMPSHIRE			
DEPARTMENT OF TRANSPORTATION • GEOTECHNICAL SECTION			
NH 12 TYPICAL ARMORED SLOPE WITH SURFACE VEGETATION			
DGN	STATE PROJECT NO.	SHEET NO.	TOTAL SHEETS
14747_slope det	14747		

1" = 5'