



WALPOLE - CHARLESTOWN 14747

TYPICAL SECTIONS OF IMPROVEMENT

SCALE: 1/4" = 1'-0"

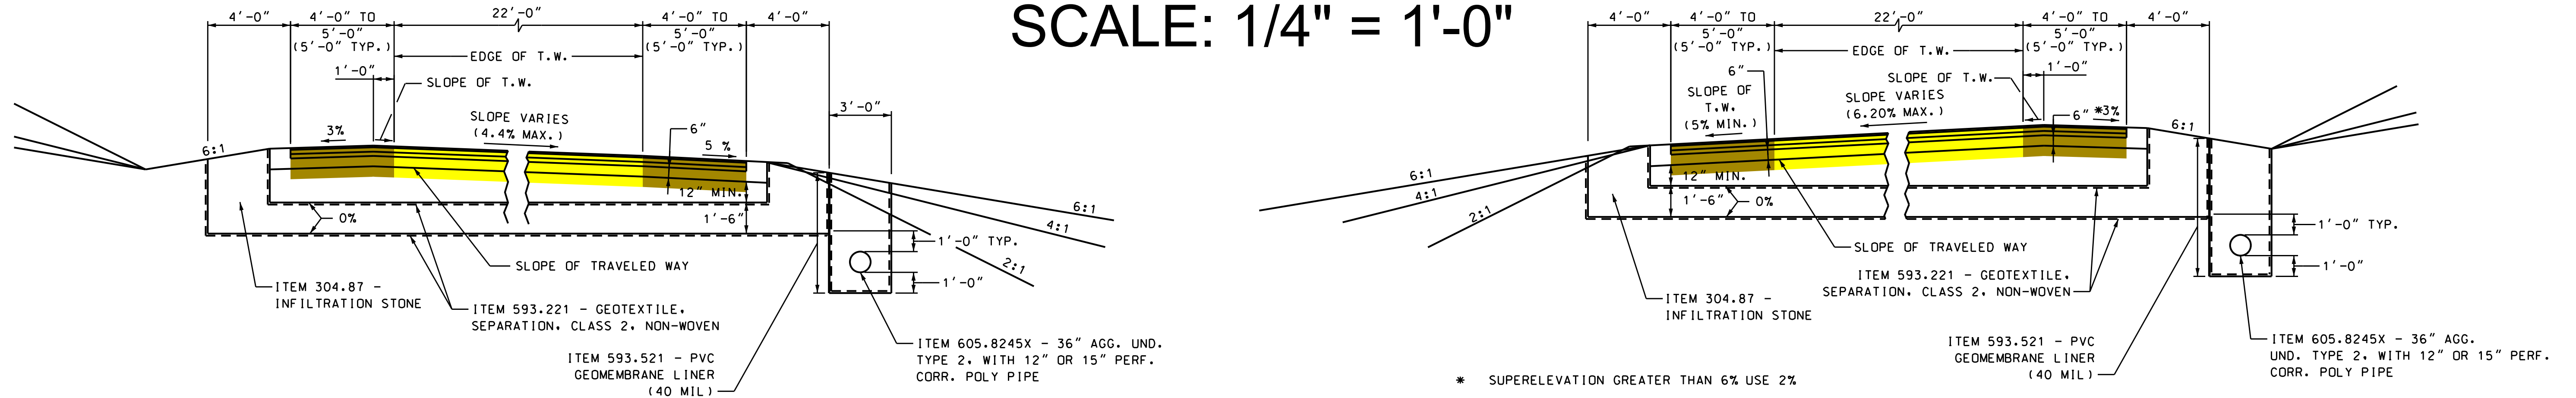

SUPERELEVATED SECTIONS

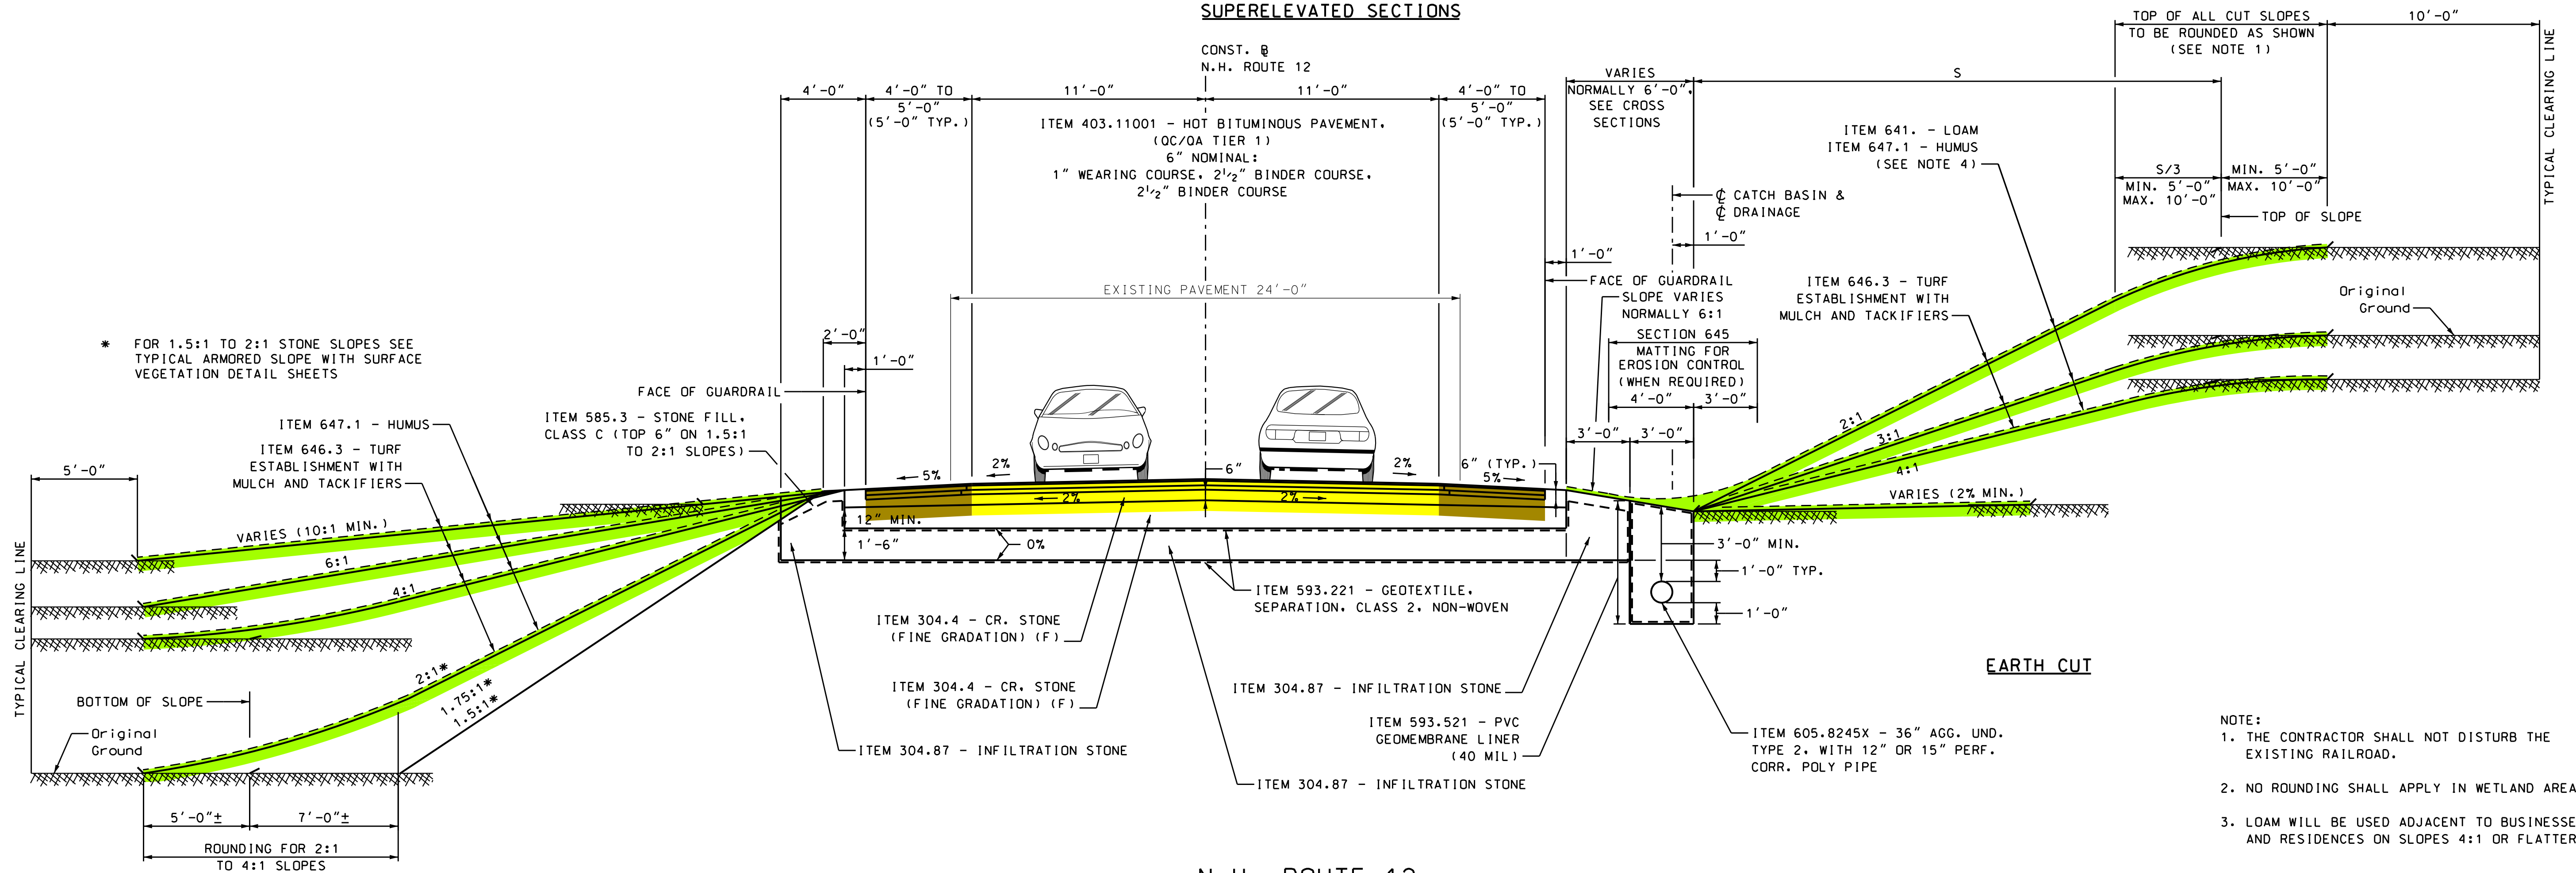

- NOTE:
1. THE CONTRACTOR SHALL NOT DISTURB THE EXISTING RAILROAD.
 2. NO ROUNDING SHALL APPLY IN WETLAND AREAS.
 3. LOAM WILL BE USED ADJACENT TO BUSINESSES AND RESIDENCES ON SLOPES 4:1 OR FLATTER.

N.H. ROUTE 12

STA. 2012+25 TO STA. 2022+56
 STA. 2025+03 TO STA. 2039+00
 STA. 2049+00 TO STA. 2062+00
 STA. 2073+50 TO STA. 2089+00
 STA. 2091+60 TO STA. 2130+00
 SCALE: 1/4" = 1'-0"

PRELIMINARY PLANS
 SUBJECT TO CHANGE
 DATE 6/27/2017

STATE OF NEW HAMPSHIRE			
DEPARTMENT OF TRANSPORTATION • BUREAU OF HIGHWAY DESIGN			
TYPICAL SECTIONS OF IMPROVEMENT			
DGN	STATE PROJECT NO.	SHEET NO.	TOTAL SHEETS
TYPICAL_2	14747		