
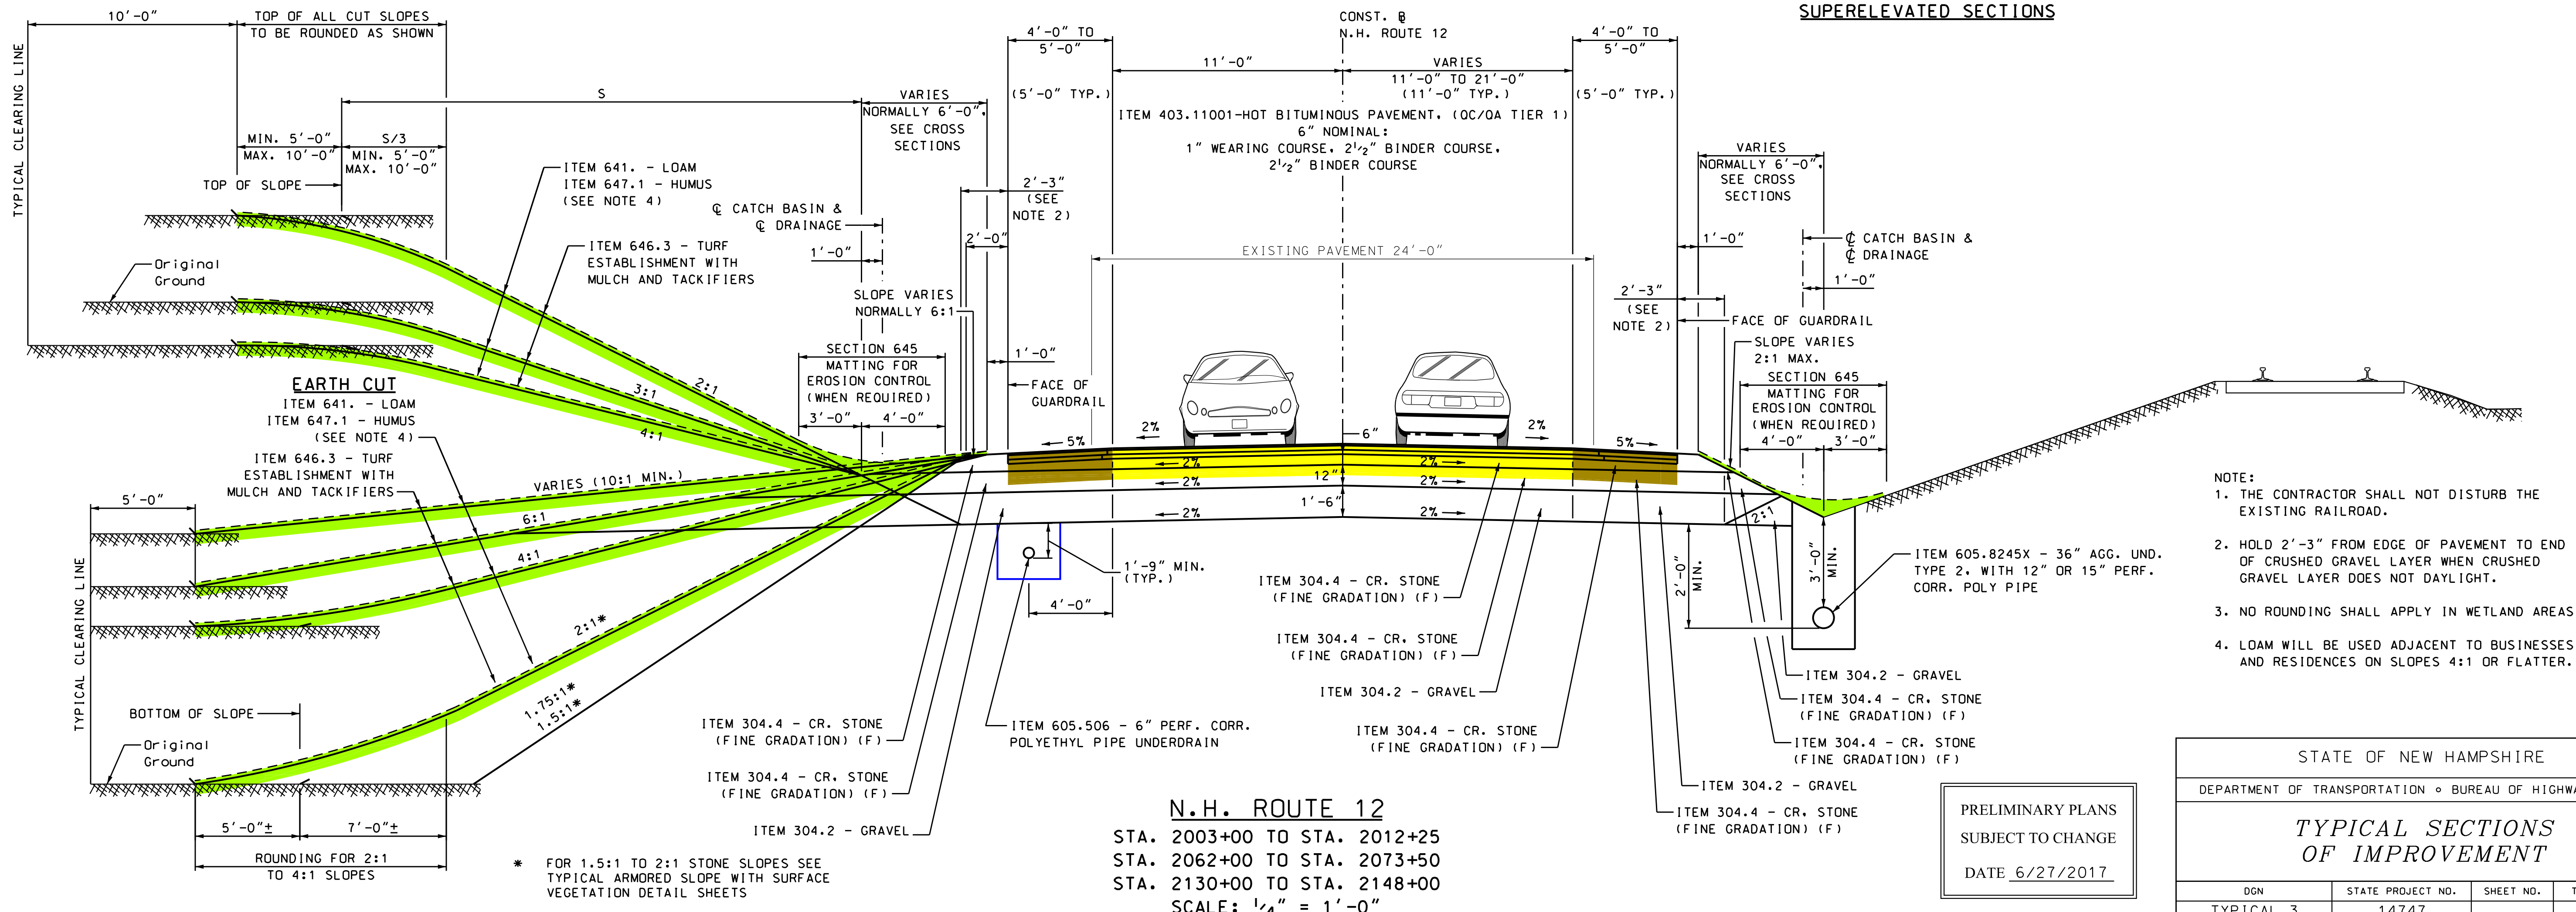
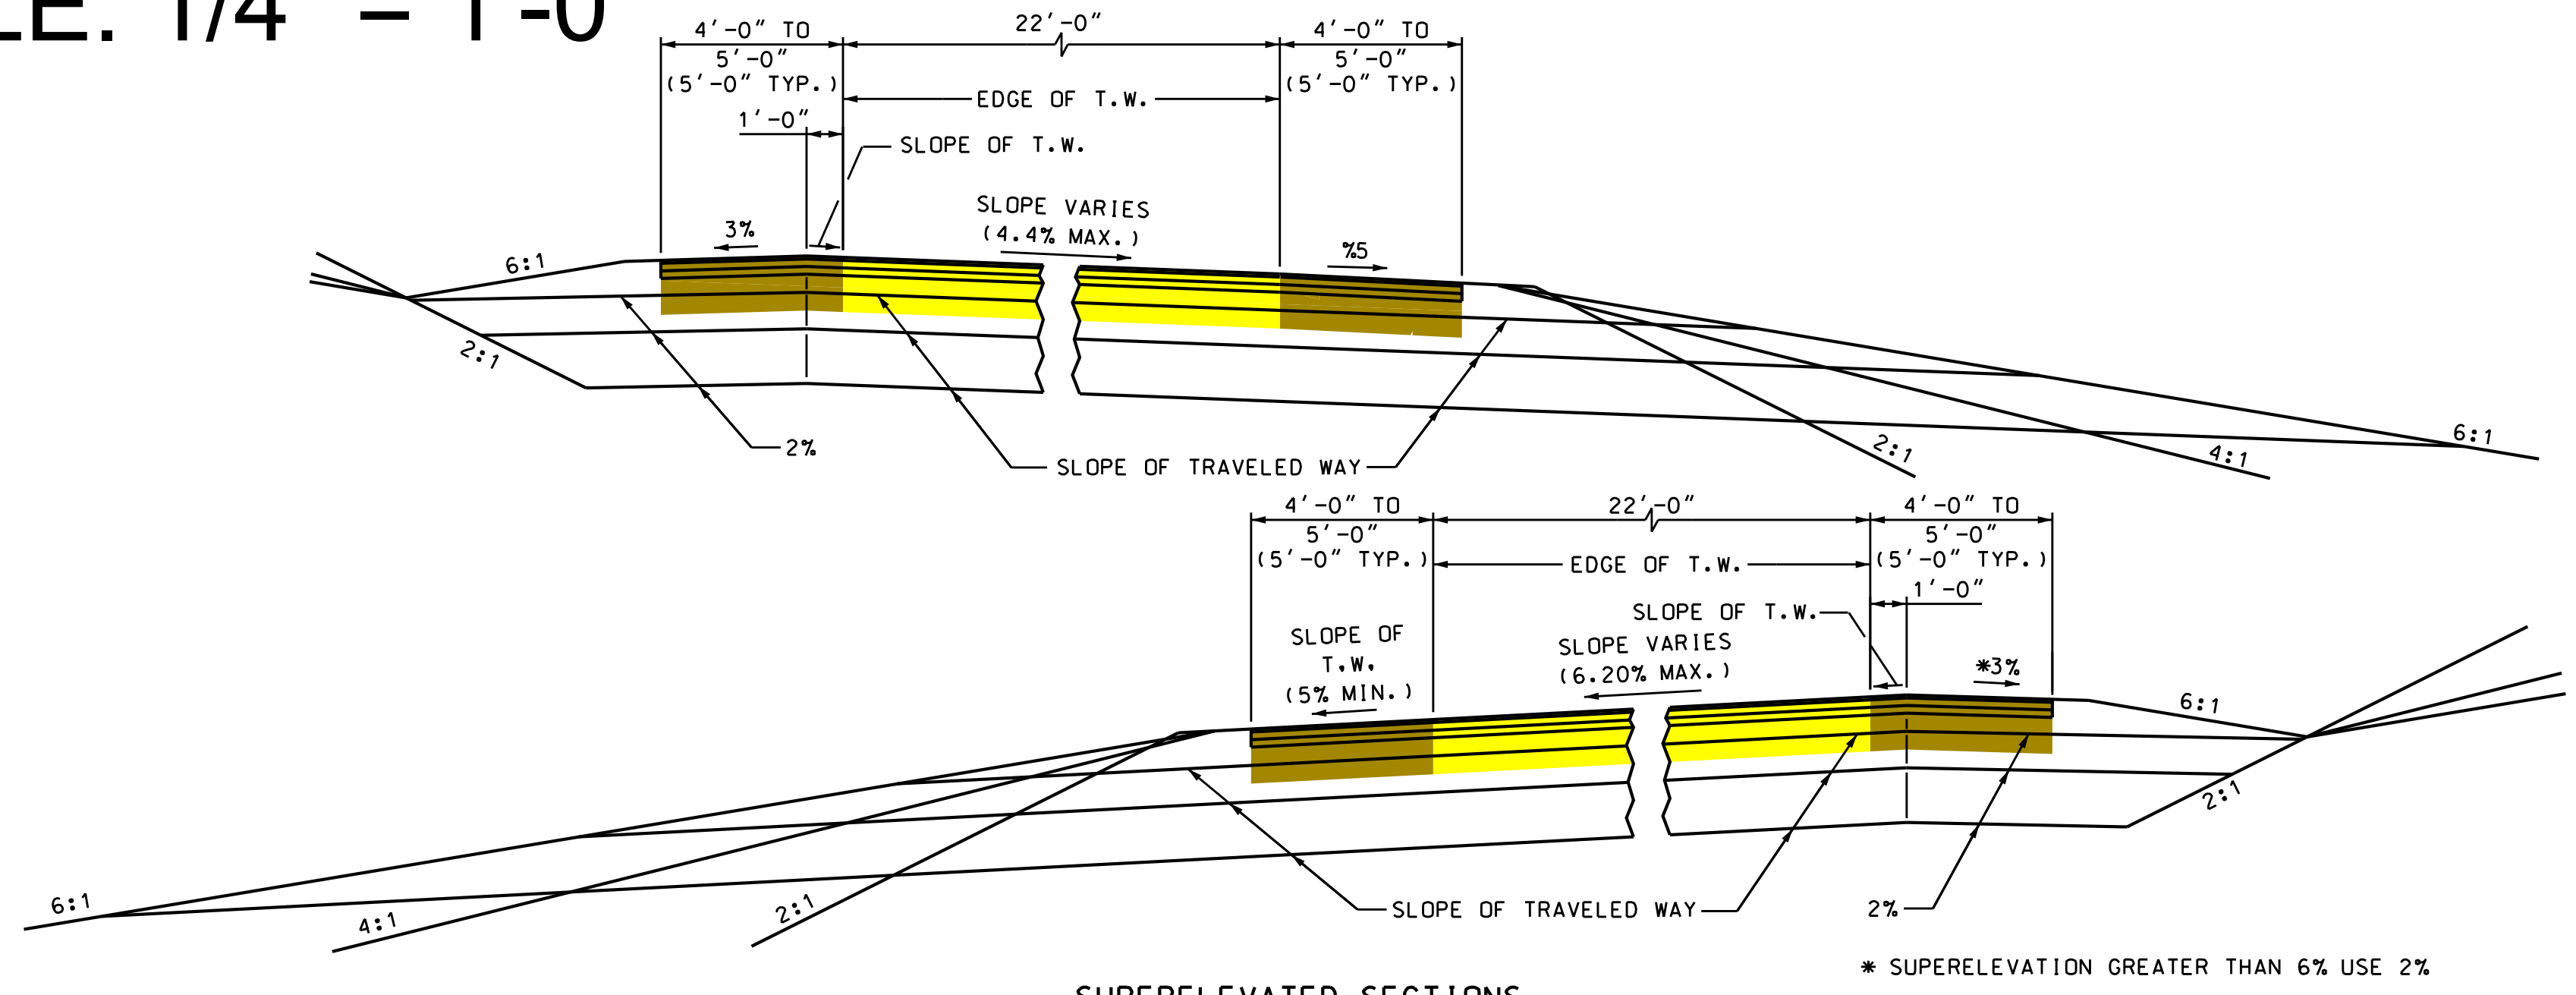


WALPOLE - CHARLESTOWN 14747

TYPICAL SECTIONS OF IMPROVEMENT

SCALE: 1/4" = 1'-0"

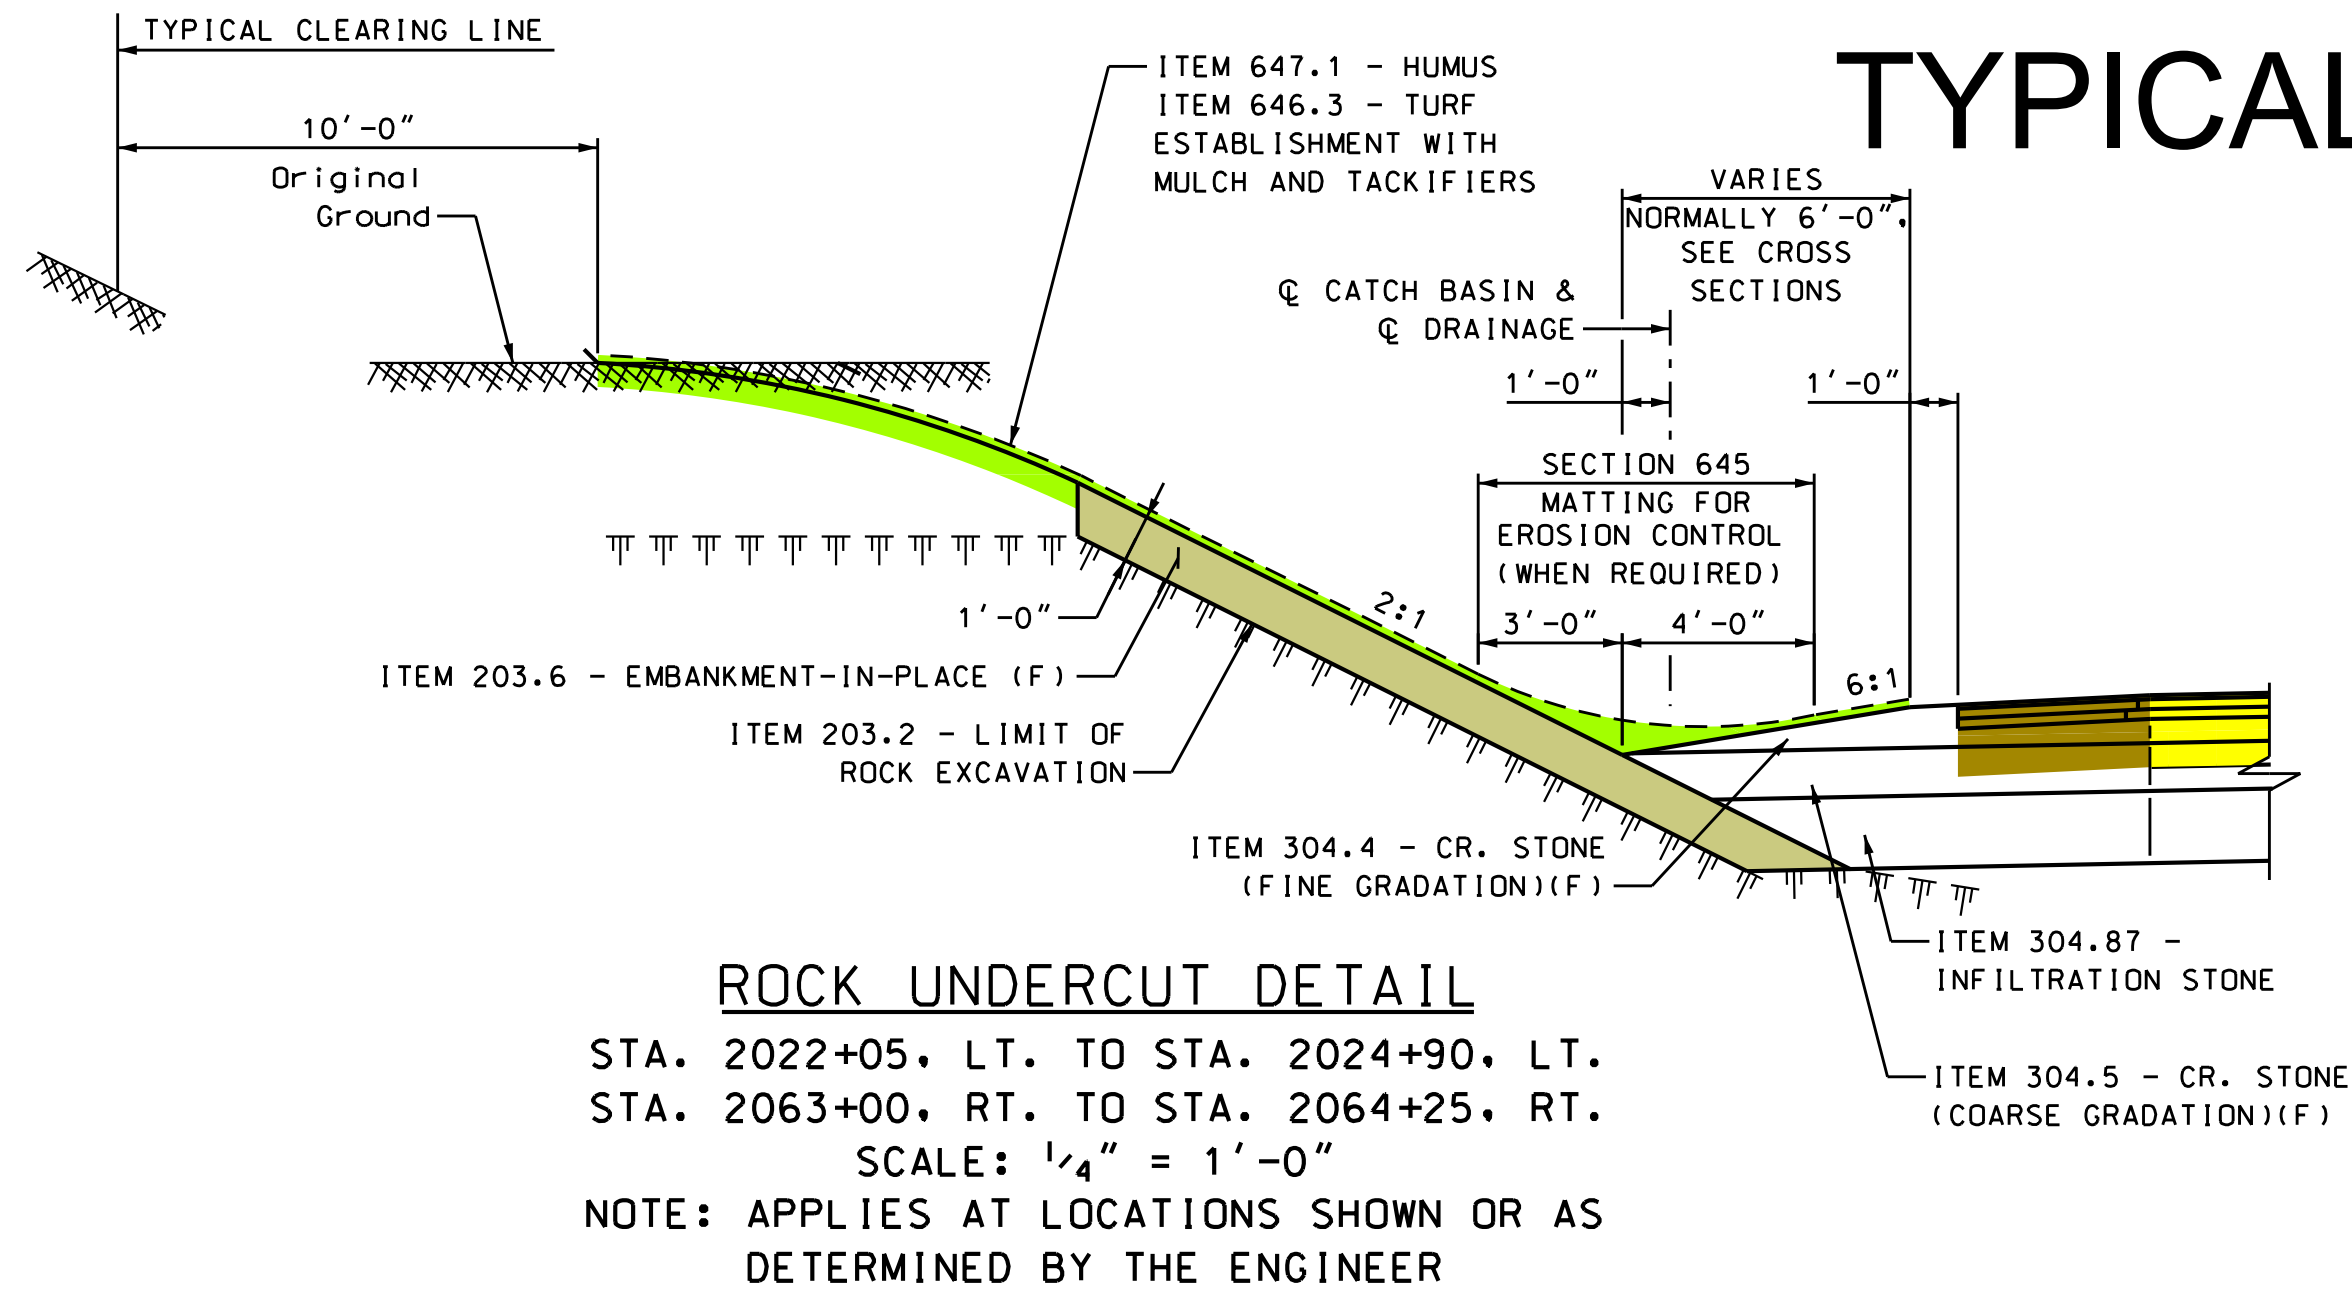

N.H. ROUTE 12
 STA. 2003+00 TO STA. 2012+25
 STA. 2062+00 TO STA. 2073+50
 STA. 2130+00 TO STA. 2148+00
 SCALE: 1/4" = 1'-0"

PRELIMINARY PLANS
 SUBJECT TO CHANGE
 DATE 6/27/2017

STATE OF NEW HAMPSHIRE			
DEPARTMENT OF TRANSPORTATION • BUREAU OF HIGHWAY DESIGN			
TYPICAL SECTIONS OF IMPROVEMENT			
DGN	STATE PROJECT NO.	SHEET NO.	TOTAL SHEETS
TYPICAL_3	14747		