


WALPOLE - CHARLESTOWN 14747

ARMORED SLOPE WITH SURFACE VEGETATION

DETAIL FOR CONNECTICUT RIVER

SCALE: 1/4" = 1'-0"

PRELIMINARY PLANS
SUBJECT TO CHANGE
DATE 6/27/2017

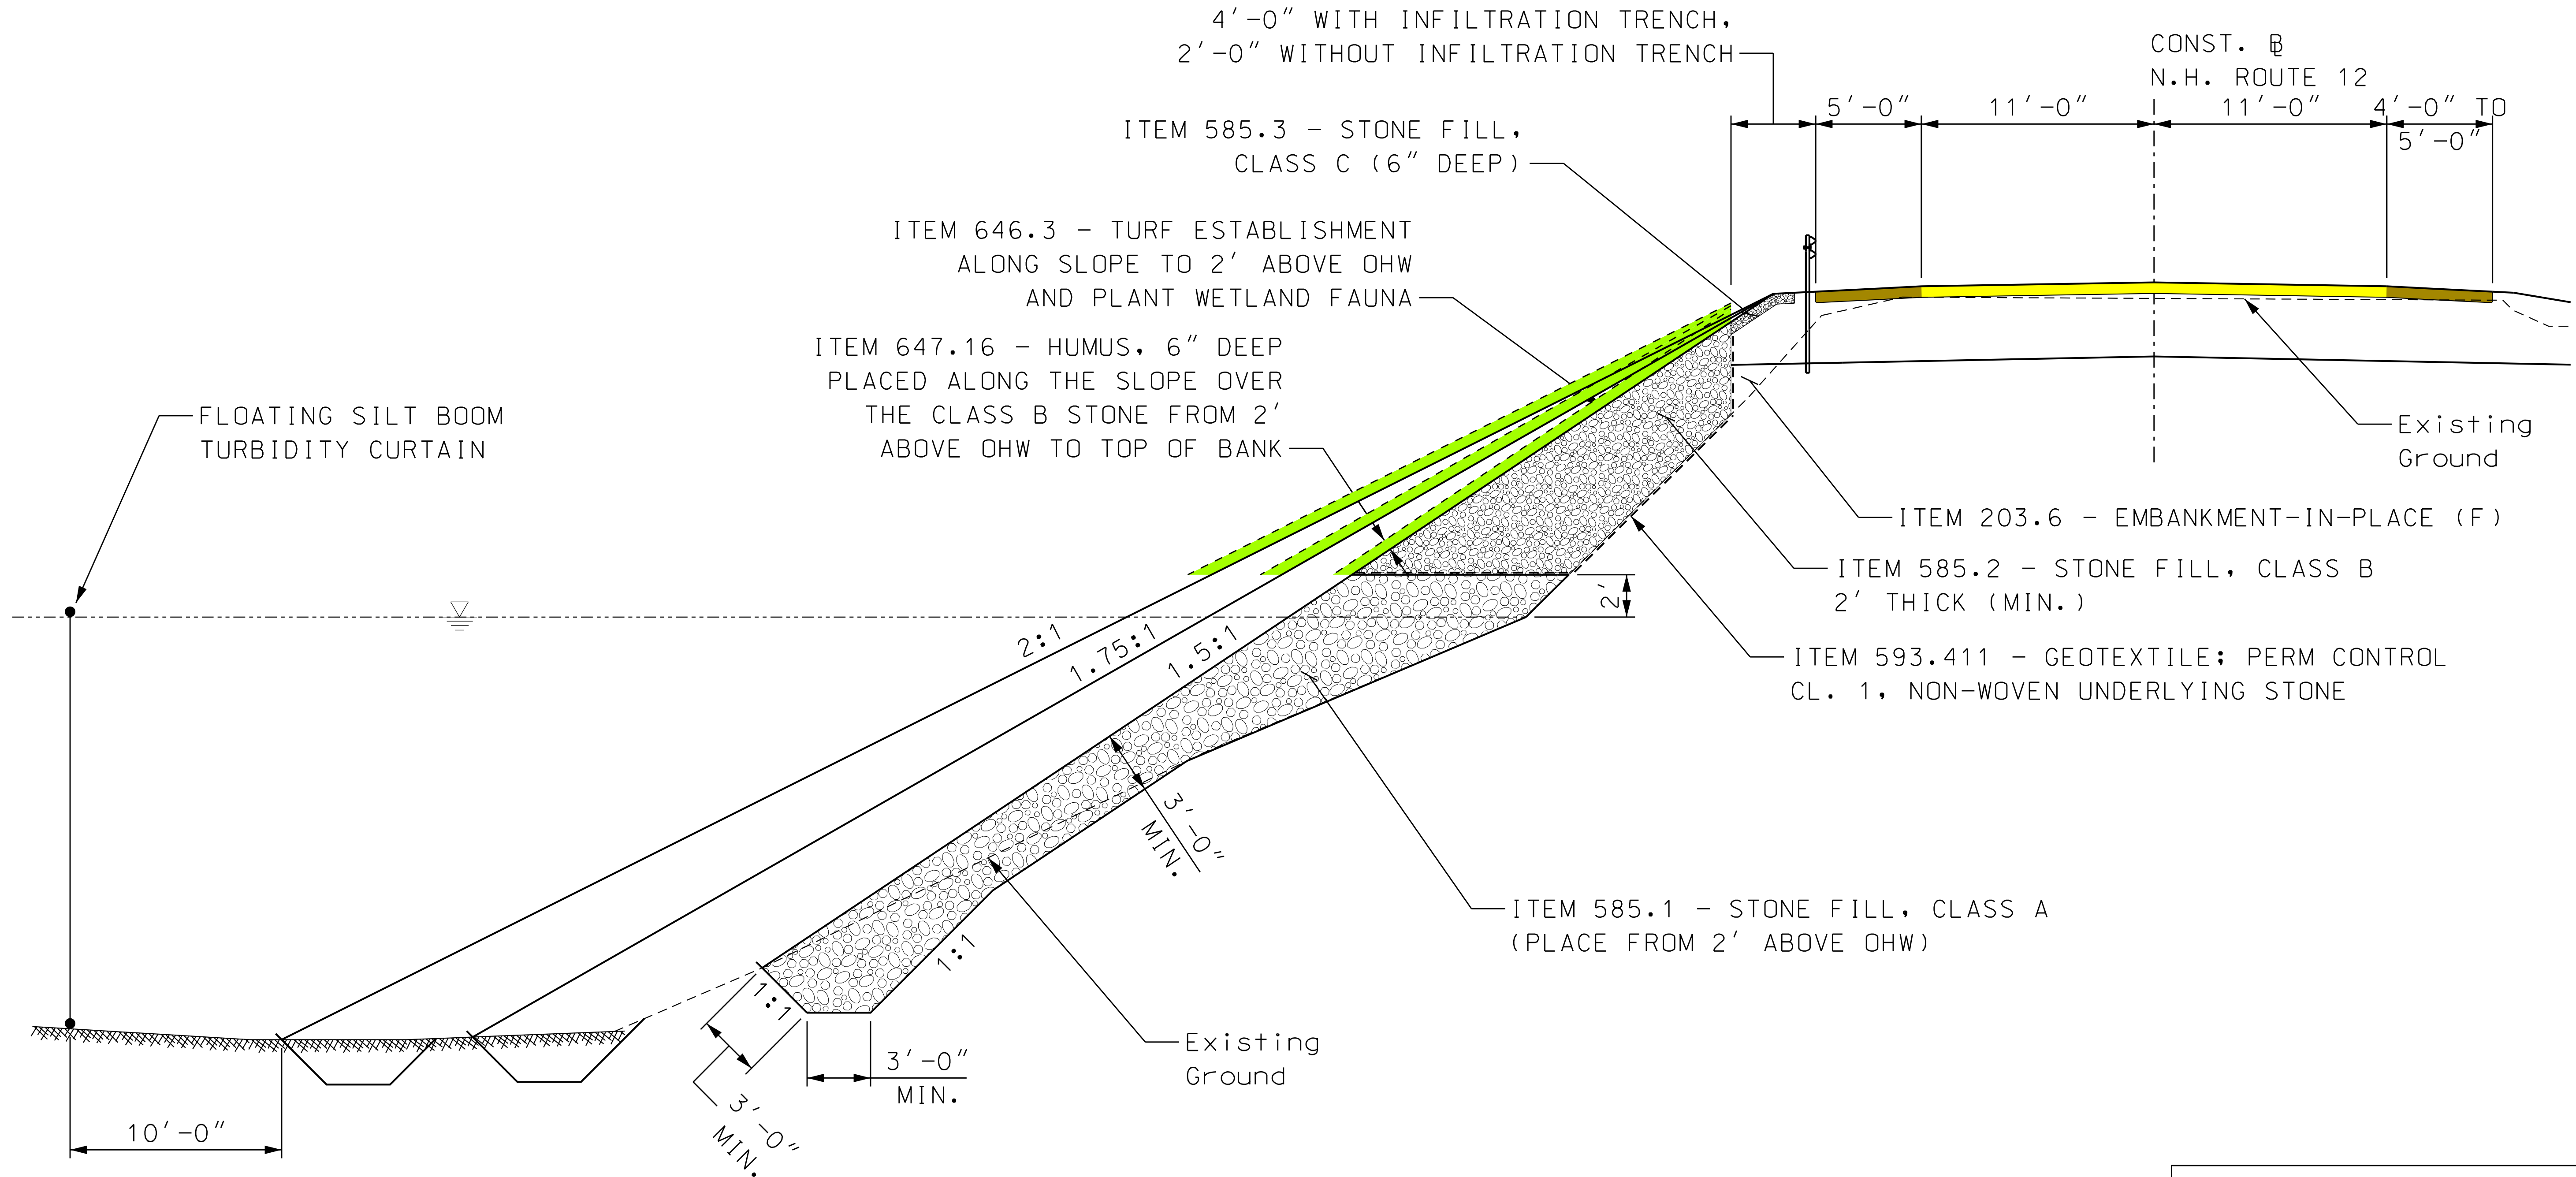

| | | | |
|--|-------------------|-----------|--------------|
| STATE OF NEW HAMPSHIRE | | | |
| DEPARTMENT OF TRANSPORTATION • BUREAU OF HIGHWAY DESIGN | | | |
| <i>TYPICAL ARMORED SLOPE WITH SURFACE VEGETATION</i> | | | |
| DGN | STATE PROJECT NO. | SHEET NO. | TOTAL SHEETS |
| ARMORED_SLOPE_1 | 14747 | | |