


WALPOLE - CHARLESTOWN 14747

ARMORED SLOPE WITH SURFACE VEGETATION

DETAIL FOR MEANY'S COVE

SCALE: 1/2" = 1'-0"

PRELIMINARY PLANS
SUBJECT TO CHANGE
DATE 6/27/2017

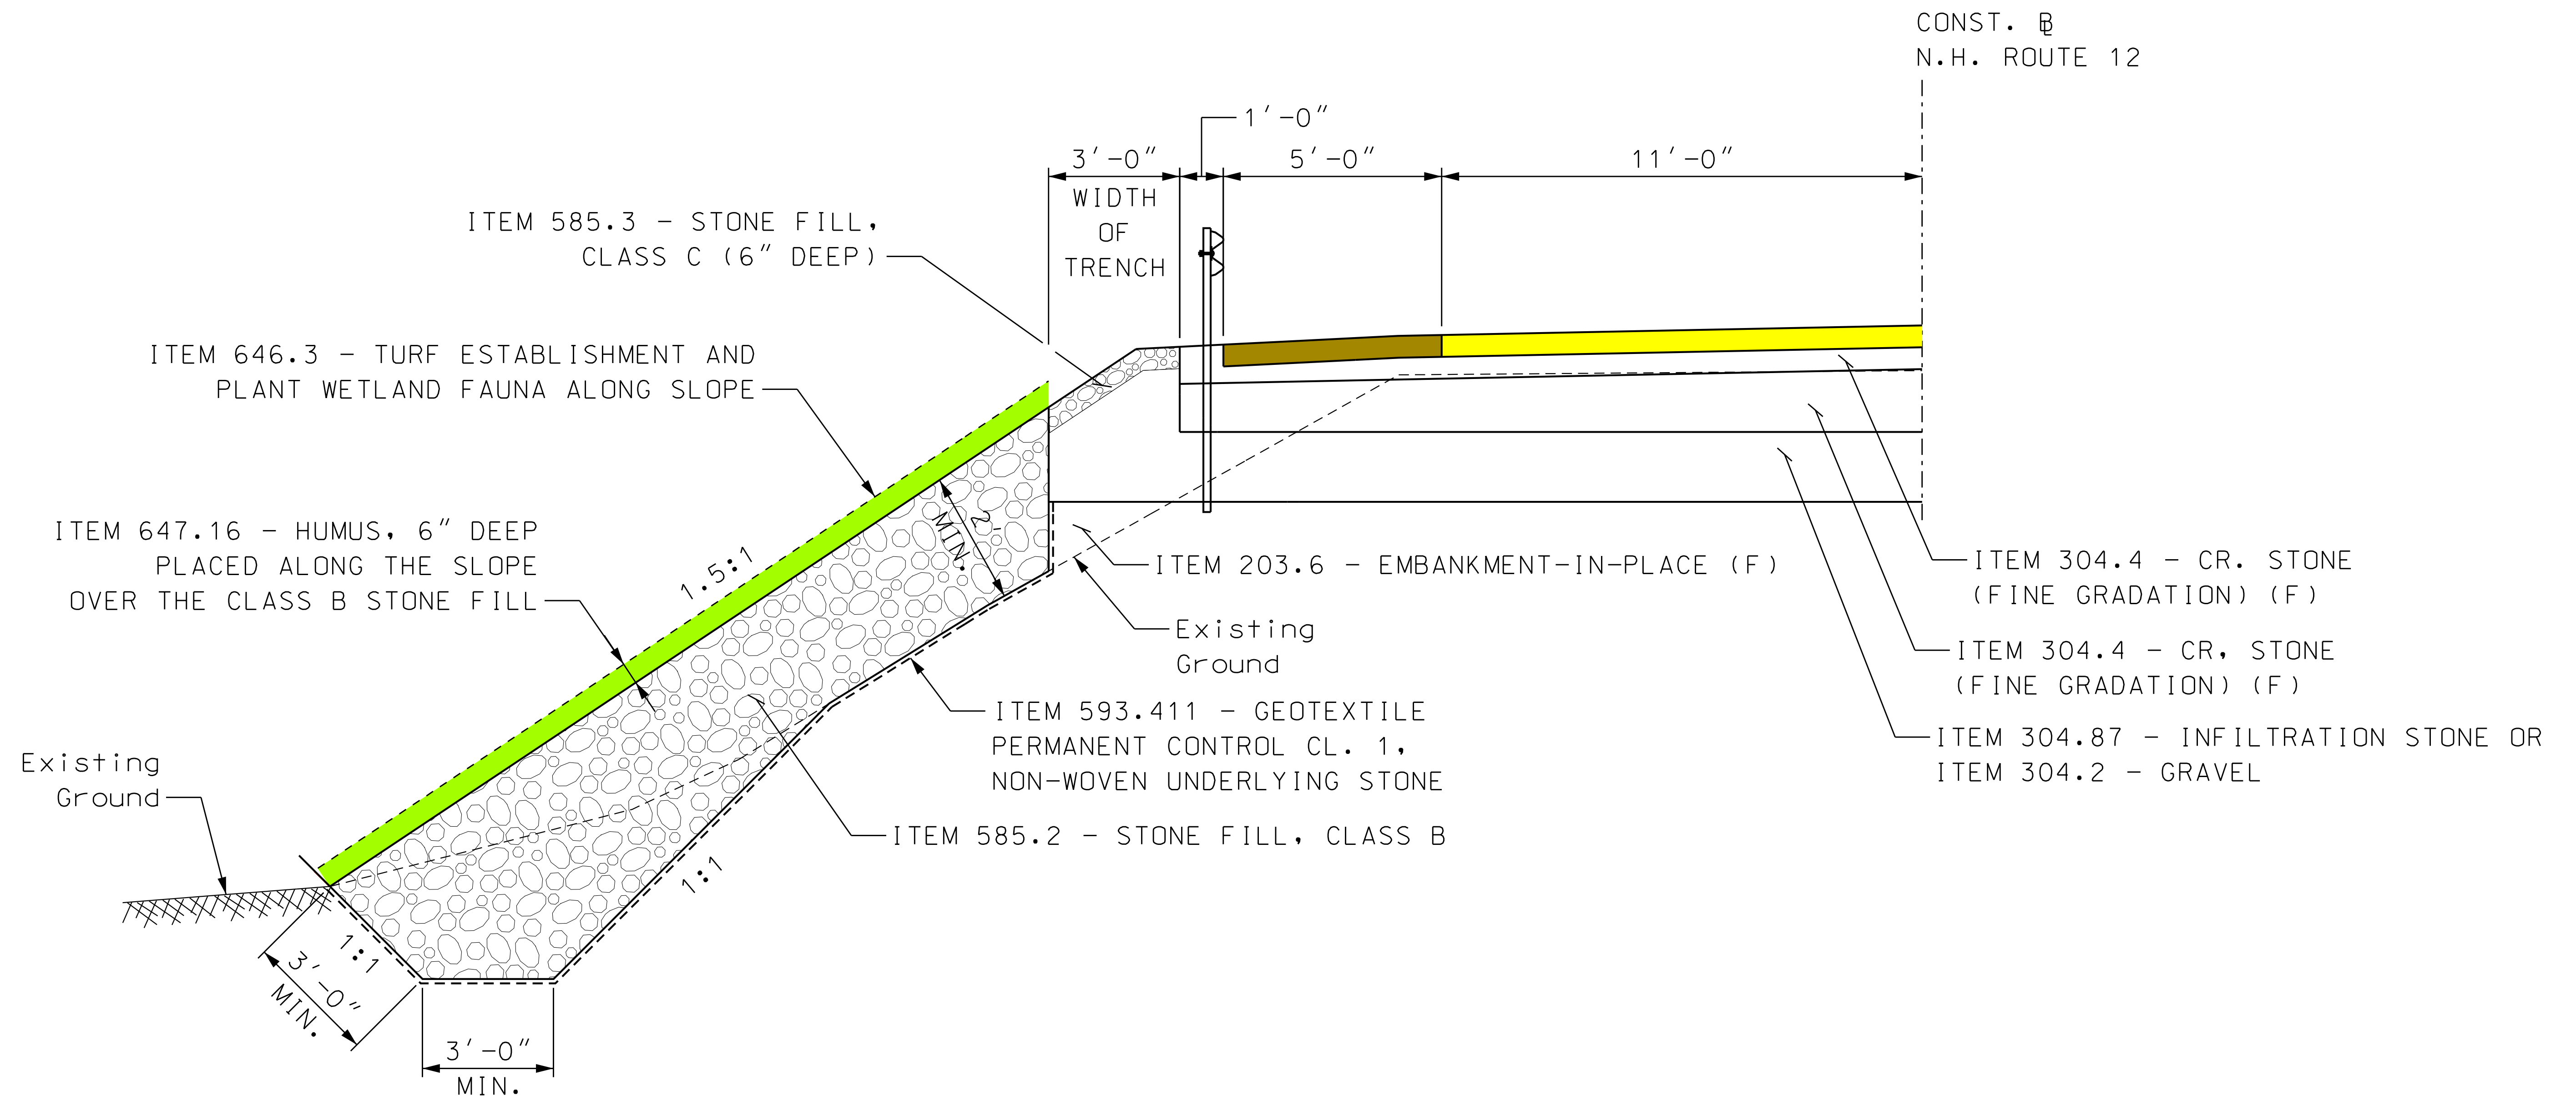

STATE OF NEW HAMPSHIRE			
DEPARTMENT OF TRANSPORTATION • BUREAU OF HIGHWAY DESIGN			
<i>TYPICAL ARMORED SLOPE WITH SURFACE VEGETATION</i>			
DGN	STATE PROJECT NO.	SHEET NO.	TOTAL SHEETS
ARMORED_SLOPE_2	14747		