


**COMPONENT #322A
NH 12 / NH12A RECONFIGURATION
PROFILE VIEW**

EXISTING GROUND =
PROPOSED GROUND =

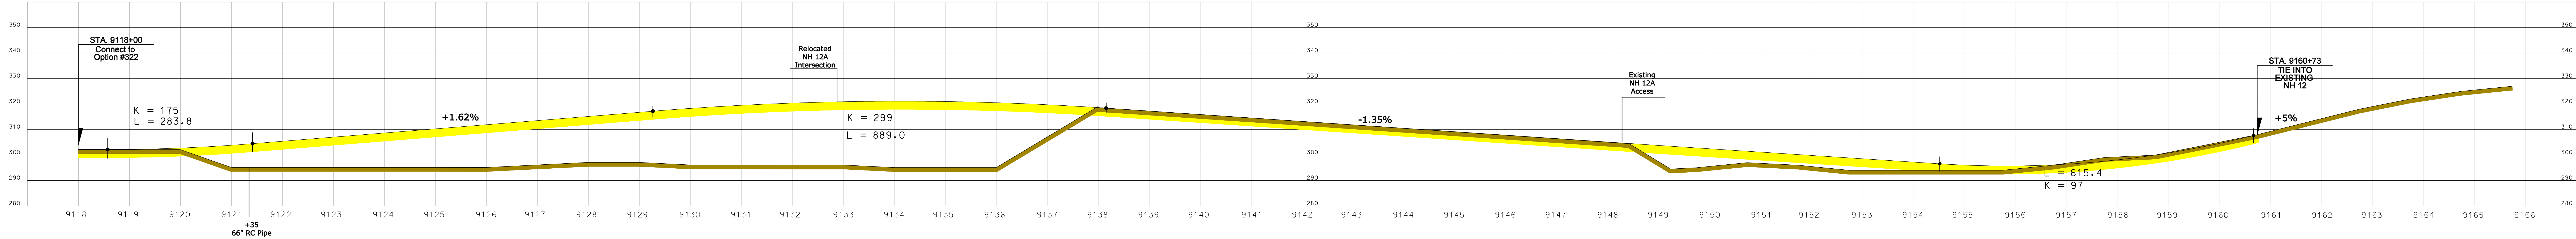

Scale: 1 inch = 100 feet Horizontal
 1 inch = 20 feet Vertical

**WALPOLE CHARLESTOWN
STATE PROJECT # 14747
FEDERAL PROJECT # X-A000(487)**