

OPTION #323 NORTHERN SEGMENT

350

350

RELOCATE RAILROAD EAST


325

325

300

300

275

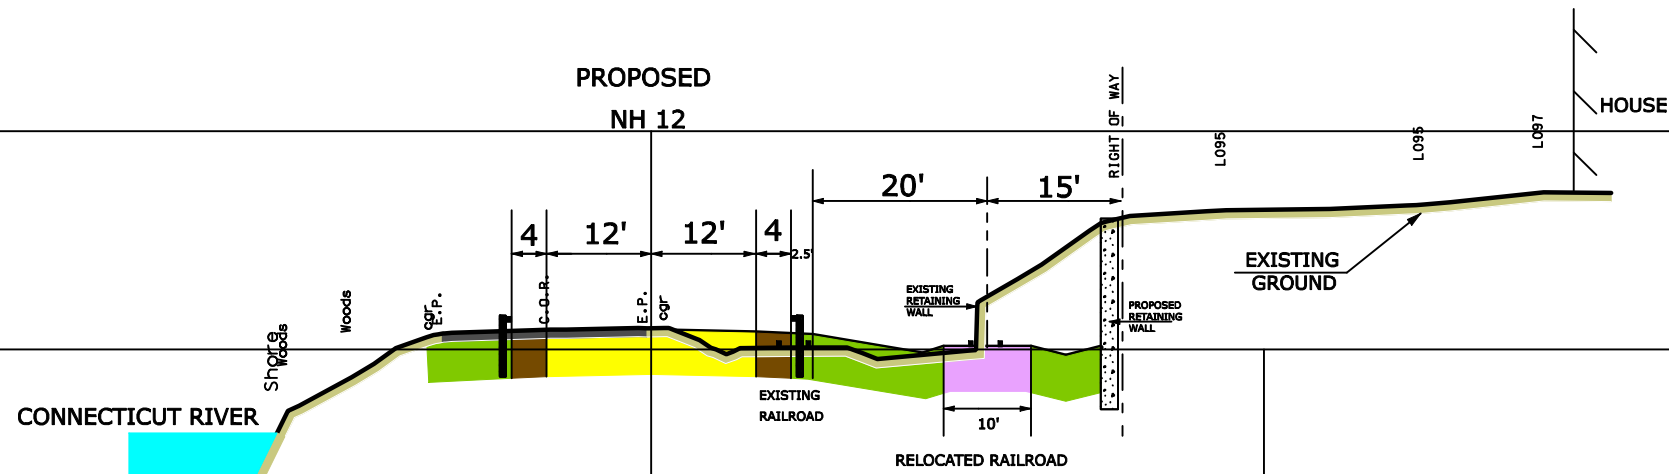

8111+00

**WALPOLE - CHARLESTOWN
STATE PROJECT # 14747
FEDERAL PROJECT # X-A000(487)**