


OPTION #32
SOUTHERN SEGMENT

SHIFT RAILROAD EASTERLY

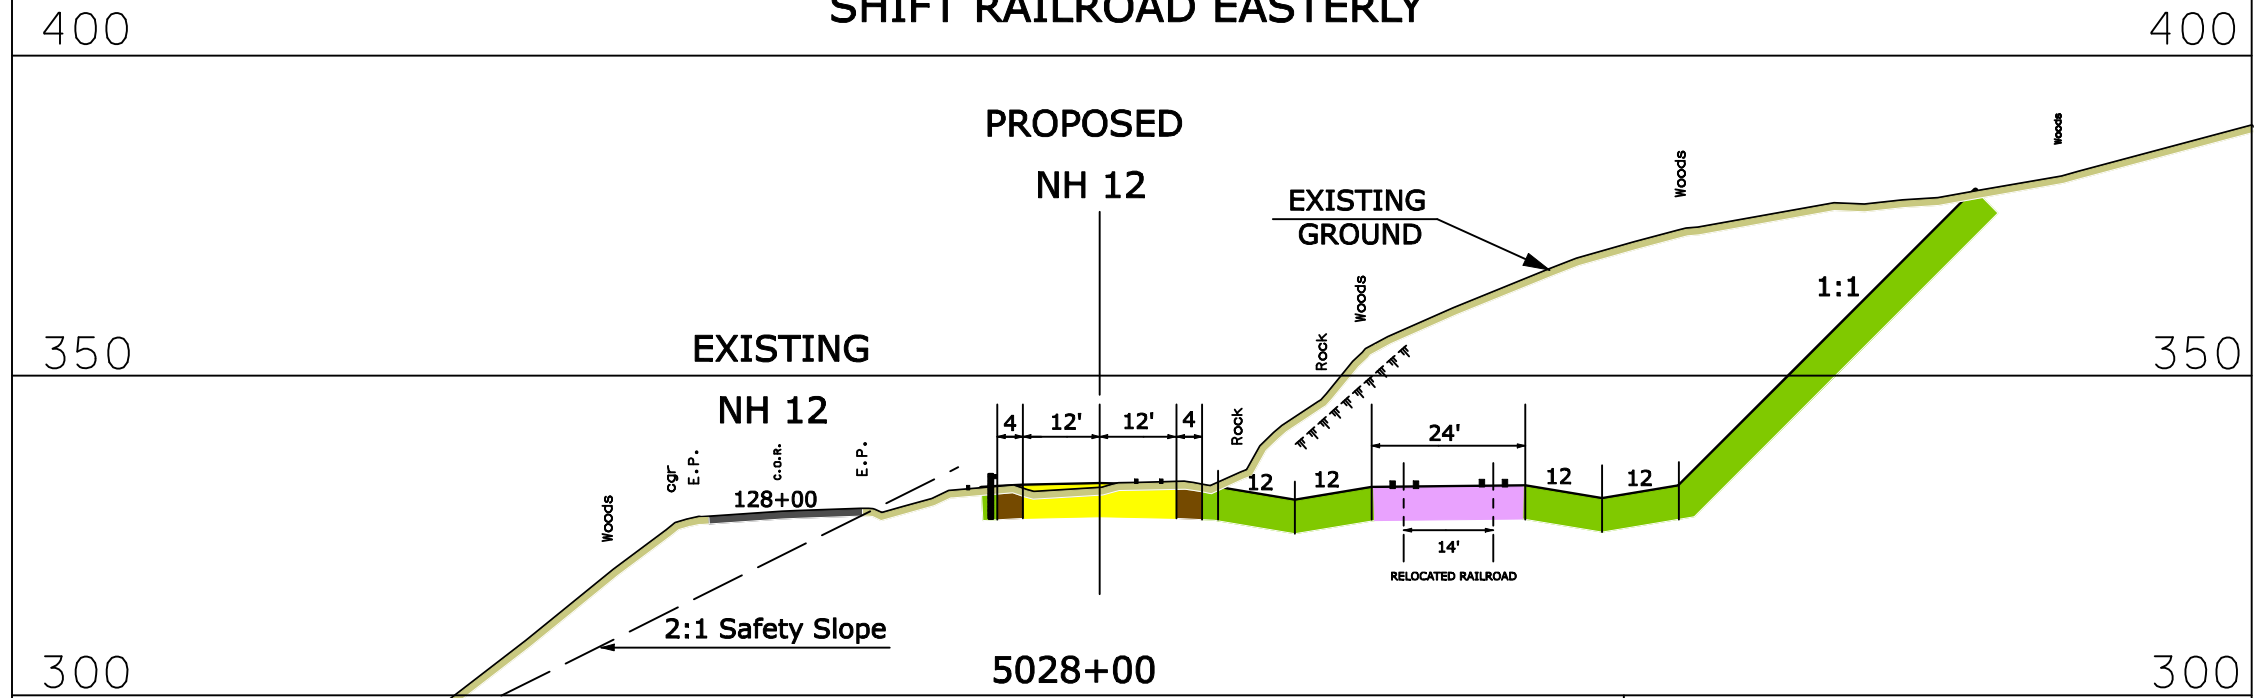

CONNECTICUT RIVER COVE Shore

OR

8028+00

WALPOLE - CHARLESTOWN
STATE PROJECT # 14747
FEDERAL PROJECT # X-A000(487)