

OPTION #2


350 "Railroad As Control - Widen Towards River" 350

FILL SECTION

325 325

300 300

275 275

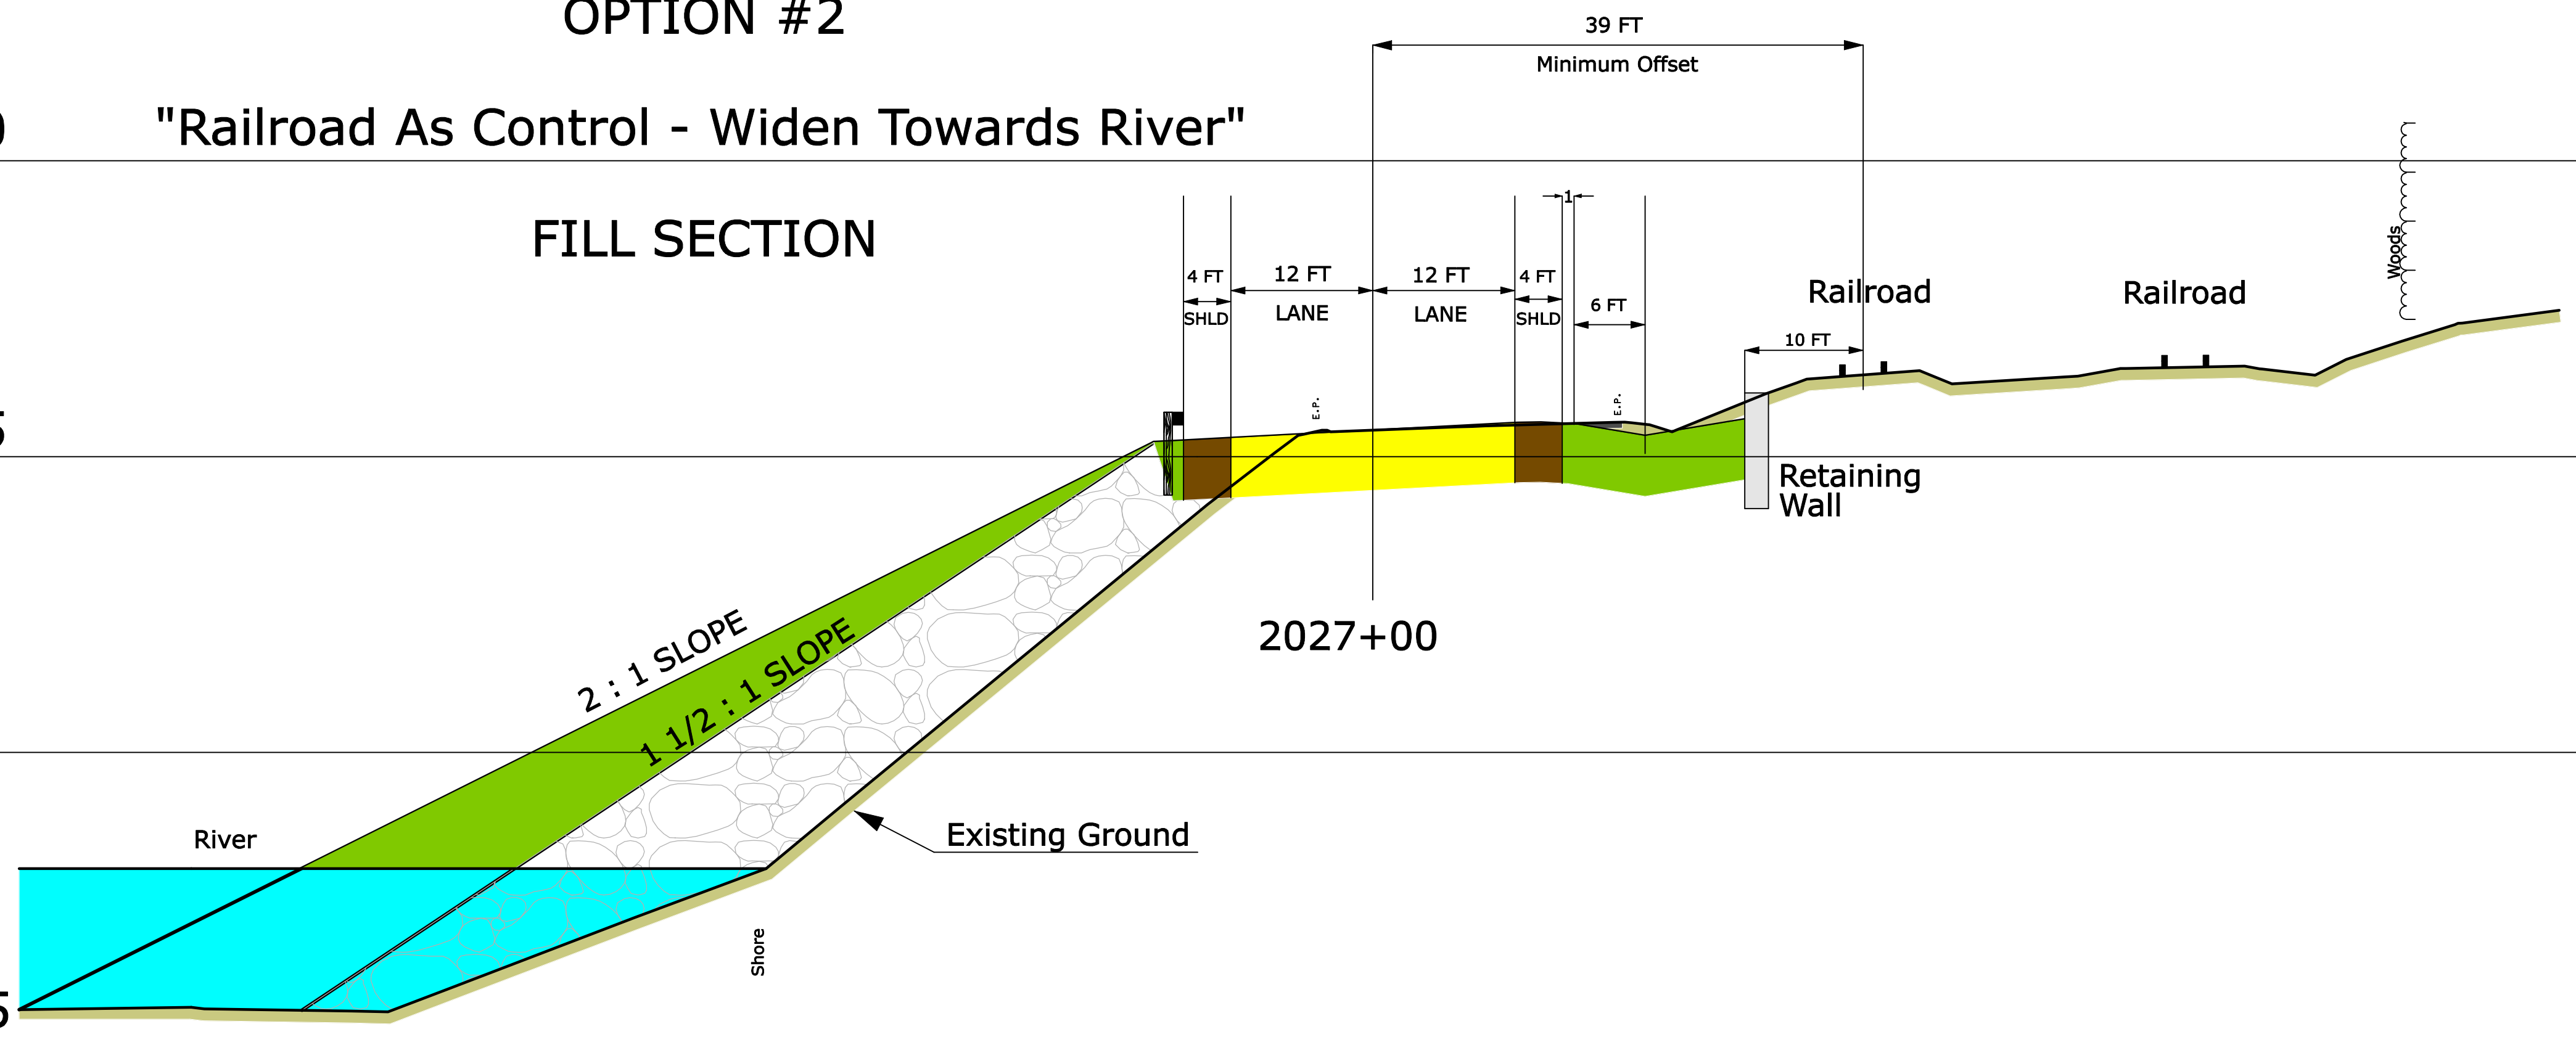

Walpole - Charlestown
State Project # 14747
Federal Project # X-A000(487)